



REPLY TO  
ATTENTION OF

Regulatory Division  
South Branch  
Palm Beach Gardens Permits Section

DEPARTMENT OF THE ARMY  
JACKSONVILLE DISTRICT CORPS OF ENGINEERS  
4400 PGA BOULEVARD, SUITE 500  
PAML BEACH GARDENS, FL 33410

JULY 30, 2019

## ***PUBLIC NOTICE***

Permit Application No. SAJ-1992-00650(MOD-LCK)

TO WHOM IT MAY CONCERN: This district has received an application for a Department of the Army permit pursuant to Section 10 of the Rivers and Harbors Act of 1899 (33 U.S.C. §403) as described below:

APPLICANT:  
Yachting Promotions Inc.  
Attn: Ricardo Strul  
1650 SE 17<sup>th</sup> Street, STE 412  
Ft. Lauderdale, FL 33316

WATERWAY AND LOCATION: The project is located on the Intracoastal Waterway and New River, in Fort Lauderdale (Sections 10/12, Township 50 South, Range 42 East), in Broward County at the following seven (7) locations:

1. Bahia Mar Yachting Center, 801 Seabreeze Blvd.
2. International Swimming Hall of Fame, 501 Seabreeze Blvd.
3. Hyatt Regency Pier 66 Marina (north), 2301 SE 17<sup>th</sup> St.
4. Las Olas Municipal Marina, 2400 Las Olas Circle.
5. New location Pier 66 Marina (South), 2040 SE 17<sup>th</sup> St.
6. New location: Hilton Marina, 1881 SE 17<sup>th</sup> St.
7. Adjacent to Huizenga Plaza, 32 East Las Olas Blvd. (water taxi platform).

Directions to the site are as follows: Take I-95 South toward Ft. Lauderdale and exit onto Davie Blvd West. Turn right onto SW 21<sup>st</sup> Ave. and keep left, following the road all the way south and the marinas will be at the end of the road.

APPROXIMATE CENTRAL COORDINATES:

Location	Latitude	Longitude
Pier 66 Marina (north and south)	26.1026°	80.1183°
Bahia Mar Yachting Center	26.1123°	80.1087°

International Swimming Hall of Fame	26.1164°	80.1080°
Las Olas Municipal Marina	26.1203°	80.1084°
Hilton Marina	26.1016°	-80.1195°

#### PROJECT PURPOSE:

Basic: The basic project purpose is to provide temporary increased water access.

Overall: The overall project purpose is to provide temporary increased water access for the display of vessels for the Ft. Lauderdale boat show in Broward County Florida.

EXISTING CONDITIONS: The project is located in and along the Intracoastal Waterway and the New River. The area surrounding the project area consists of commercial developments and single family developments. Annual seagrass surveys have been conducted at the existing authorized sites and contain sand/silt/rubble substrate. Seagrass (*Halophila decipiens*) is adjacent to the Pier 66 area and just south of The International Swimming Hall of Fame existing wooden dock. Recent benthic surveys at the proposed new locations; Hilton Marina and Sails Marina, contain sand/silt rubble habitat.

PROJECT HISTORY: The Corps reauthorized the Department of Army permit for the installation of temporary structures on December 18, 2018. The permit expires on December 18, 2023. The existing permit authorizes the installation of 348,000 square feet of temporary floating structures creating up to 1,110 temporary slips. The existing permit authorizes a temporary realignment of the Intracoastal Waterway marked by buoys for the Fort Lauderdale International Boat Show to be constructed annually.

PROPOSED WORK: The applicant seeks a modification to include two additional locations; Hilton Marina and Pier 66 South (Sails Marina) for the installation of temporary floating docks, anchored barge platforms, ramps, and pilings, for the Fort Lauderdale International Boat Show and associated water taxi service. There will be an additional 11,050 SF of floating structures installed for a total of 359,050 SF. The vessels utilizing the floating structures will remain at the existing authorized number of 1,100. The new proposed site Hilton Marina will contain a six (6) of the total slips, and the Sails Marina will contain ten (10) of the total slips. The installation of structure, the boat show, and the removal of structures shall not exceed 45 days. The modified temporary structures are as follows:

#### Modified temporary floating structures

Structures	Number	Dimensions
Floating Docks	25	10-foot by 10-foot
Floating Docks	20	5-foot by 20-foot
Floating Docks	418	10-foot by 20-foot



Floating Docks	606	10-foot by 40-foot
Steel Barge	20	10-foot by 40-foot
Ramps	16	10-foot by 22-foot by 4-foot
Steel Pilings	296	NA
Wood Pilings	0	NA
Swing Bridge	1	10-foot by 80-foot

Avoidance and Minimization Information: The applicant has provided the following information in support of efforts to avoid and/or minimize impacts to the aquatic environment: Pre/Post seagrass surveys and summer surveys will be conducted in association with every boatshow event. Turbidity control devices will be installed to minimize direct and indirect water quality issues related to the turbidity from construction activities. The number of vessels are not increasing, over time, the vessels in the show have grown larger. Therefore, even though the show has grown in square footage, a single vessel is taking up more room than in the past.

Compensatory Mitigation: The applicant has provided the following explanation why compensatory mitigation should not be required: No compensatory mitigation is required because no proposed or anticipated impacts to submerged aquatic vegetation are proposed or anticipated. However, Pre-event and post-event seagrass surveys will be conducted within 30 days prior to the event and 30 days following the event. The pre and post seagrass surveys and report shall be submitted to the Corps and National Marine Fisheries Service (NMFS) within 45 days of the breakdown of the show. In addition, the applicant shall submit a third seagrass survey conducted between June 1 and September 30 to provide an accurate representation of the seagrass habitat at the boat show site. The third seagrass report will be submitted no more than 30 days after the date of when the survey is conducted. The survey shall adhere to the Recommendations for Sampling Johnson's Seagrass at a Project Site. In addition, the survey shall record spatial extent and location of impacts from pile installation and propeller wash. If the Corps and NMFS jointly determine that impacts to Essential Fish Habitat have occurred due to project activities, the applicant will be required to submit a complete compensatory mitigation plan that offsets the functional loss of the impact within 60 days from being notified by the Corps. The plan shall be developed from the submitted contingency mitigation plan. The compensatory mitigation plan will include the required information as stated in CFR 332.4 (c)(2) through (c)(14). The compensatory mitigation will be required to be fulfilled within 30 days of the next scheduled Ft. Lauderdale boat show.

ENDANGERED SPECIES: The U.S. Army Corps of Engineers (Corps) has determined the project may affect, but is not likely to adversely affect the threatened West Indian manatee (*Trichechus manatus*), and would not adversely modify their designated critical habitat. The Corps has received previous concurrence with this determination and therefore, no further coordination with FWS is required for the above listed species pursuant to Section 7 of the Endangered Species Act.

The Corps has determined the proposed project may affect, but is not likely to adversely affect the threatened and endangered swimming sea turtles; loggerhead (*Caretta caretta*), green (*Chelonia mydas*), leatherback (*Dermochelys coriacea*), hawksbill (*Eretmochelys imbricata*), and Kemp's Ridley (*Lepidochelys kempii*), and the threatened smalltooth sawfish (*Pristis pectinata*) and would not adversely modify their designated critical habitat. The Corps has received previous concurrence with this determination and therefore, no further coordination with NMFS is required for the above listed species pursuant to Section 7 of the Endangered Species Act.

ESSENTIAL FISH HABITAT (EFH): This notice initiates consultation with the National Marine Fisheries Service on EFH as required by the Magnuson-Stevens Fishery Conservation and Management Act 1996. Based on past surveys the proposal would temporarily shade approximately 359,050 SF of mostly un-vegetated benthic habitat. The benthic habitat is utilized by various life stages of penaeid shrimp complex, reef fish, stone crab, spiny lobster, migratory/pelagic fish, and snapper/grouper complex. Our initial determination is that the proposed action would not have a substantial adverse impact on EFH or Federally managed fisheries in the South Atlantic Region. Our final determination relative to project impacts and the need for mitigation measures is subject to review by and coordination with the National Marine Fisheries Service.

NOTE: This public notice is being issued based on information furnished by the applicant. This information has been verified or evaluated to ensure compliance with laws and regulation governing the regulatory program.

COMMENTS regarding the potential authorization of the work proposed should be submitted in writing to the attention of the District Engineer through the Palm Beach Gardens Regulatory Permits Section, 4400, Palm Beach Gardens within 15 days from the date of this notice.

The decision whether to issue or deny this permit application will be based on the information received from this public notice and the evaluation of the probable impact to the associated wetlands. This is based on an analysis of the applicant's avoidance and minimization efforts for the project, as well as the compensatory mitigation proposed.

QUESTIONS concerning this application should be directed to the project manager, Ms. Linda C. Knoeck at the letterhead address, by electronic mail at [Linda.C.Knoeck@usace.army.mil](mailto:Linda.C.Knoeck@usace.army.mil), or by telephone at 561-472-3531.

ADDITIONAL INFORMATION: After reviewing all available information pertaining to the completed work, the Department of the Army has not recommended legal action at this time. Final determination regarding legal action will be made after review of the project through the permit procedure.

IMPACT ON NATURAL RESOURCES: Coordination with U.S. Fish and Wildlife Service, Environmental Protection Agency (EPA), the National Marine Fisheries Services, and other Federal, State, and local agencies, environmental groups, and

concerned citizens generally yields pertinent environmental information that is instrumental in determining the impact the proposed action will have on the natural resources of the area.


**EVALUATION:** The decision whether to issue a permit will be based on an evaluation of the probable impact including cumulative impacts of the proposed activity on the public interest. That decision will reflect the national concern for both protection and utilization of important resources. The benefits, which reasonably may be expected to accrue from the proposal, must be balanced against its reasonably foreseeable detriments. All factors which may be relevant to the proposal will be considered including cumulative impacts thereof; among these are conservation, economics, esthetics, general environmental concerns, wetlands, historical properties, fish and wildlife values, flood hazards, floodplain values, land use, navigation, shoreline erosion and accretion, recreation, water supply and conservation, water quality, energy needs, safety, food, and fiber production, mineral needs, considerations of property ownership, and in general, the needs and welfare of the people. Evaluation of the impact of the activity on the public interest will also include application of the guidelines promulgated by the Administrator, EPA, under authority of Section 404(b) of the Clean Water Act or the criteria established under authority of Section 102(a) of the Marine Protection Research and Sanctuaries Act of 1972. A permit will be granted unless its issuance is found to be contrary to the public interest.

The US Army Corps of Engineers (Corps) is soliciting comments from the public; Federal, State, and local agencies and officials; Indian Tribes; and other Interested parties in order to consider and evaluate the impacts of this proposed activity. Any comments received will be considered by the Corps to determine whether to issue, modify, condition, or deny a permit for this proposal. To make this determination, comments are used to assess impacts to endangered species, historic properties, water quality, general environmental effects, and the other public interest factors listed above. Comments are also used to determine the need for a public hearing and to determine the overall public interest of the proposed activity.

**COASTAL ZONE MANAGEMENT CONSISTENCY:** In Florida, the State approval constitutes compliance with the approved Coastal Zone Management Plan. In Puerto Rico, a Coastal Zone Management Consistency Concurrence is required from the Puerto Rico Planning Board. In the Virgin Islands, the Department of Planning and Natural Resources permit constitutes compliance with the Coastal Zone Management Plan.

**REQUEST FOR PUBLIC HEARING:** Any person may request a public hearing. The request must be submitted in writing to the District Engineer within the designated comment period of the notice and must state the specific reasons for requesting the public hearing.

# FORT LAUDERDALE BOAT SHOW

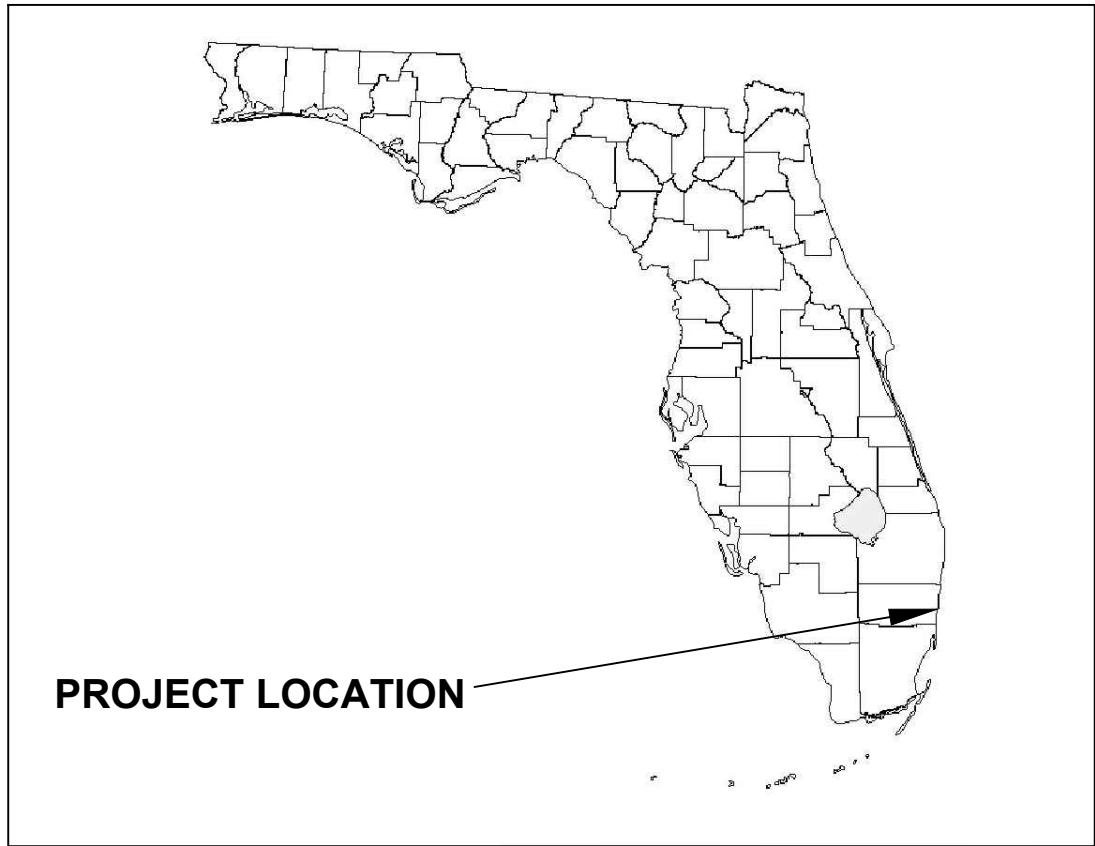

LOCATION MAP (n.t.s.)

## DRAWING INDEX

- SHEET 1-COVER
- SHEET 2-KEY
- SHEET 3-KEY
- SHEET 4-KEY
- SHEET 5-PROPOSED CONDITIONS
- SHEET 6-PROPOSED CONDITIONS
- SHEET 7-PROPOSED CONDITIONS
- SHEET 8-PROPOSED CONDITIONS
- SHEET 9-PROPOSED CONDITIONS
- SHEET 10-PROPOSED CONDITIONS
- SHEET 11-PROPOSED CONDITIONS
- SHEET 12-PROPOSED CONDITIONS
- SHEET 13-PROPOSED CONDITIONS
- SHEET 14-SECTIONS
- SHEET 15-SECTIONS
- SHEET 16-SECTIONS



VICINITY AERIAL (n.t.s.)

THIS DRAWING AND ALL APPURTENANT MATTER CONTAINS INFORMATION PROPRIETARY TO THE CHAPPELL GROUP, INC. AND IS LOANED SUBJECT TO RETURN UPON DEMAND AND MUST NOT BE REPRODUCED, COPIED, LOANED, REVEALED, NOR LISTED FOR ANY PURPOSE OTHER THAN THAT FOR WHICH IT IS SPECIFICALLY FURNISHED WITHOUT EXPRESSED WRITTEN CONSENT OF THE CHAPPELL GROUP, INC.  
© THE CHAPPELL GROUP, INC. 2019

**THE Chappell GROUP** INC.  
714 East McNab Road  
Pompano Beach, Florida 33060  
tel. 954.782.1908  
fax. 954.782.1108  
[www.thechappellgroup.com](http://www.thechappellgroup.com)

- Environmental Consultants
- Marina & Wetland Permitting
- Mitigation Design & Monitoring
- T&E Species Surveys
- Phase I ESAs


## FORT LAUDERDALE BOAT SHOW

PREPARED FOR:  
YACHTING PROMOTIONS, INC.

### PROPOSED CONDITIONS

Date: 4/8/2019	Sheet : 1	of : 16
Proj No.: 13-0079		







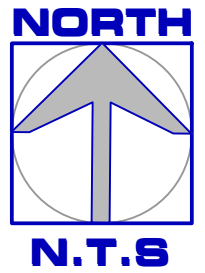

**LEGEND:**

 SUBJECT SITES



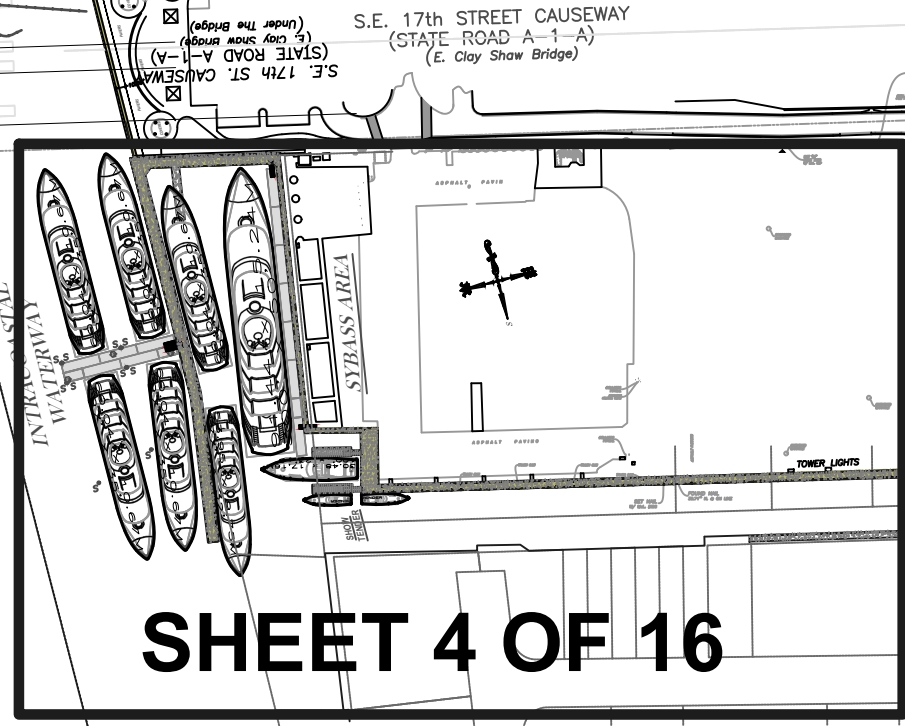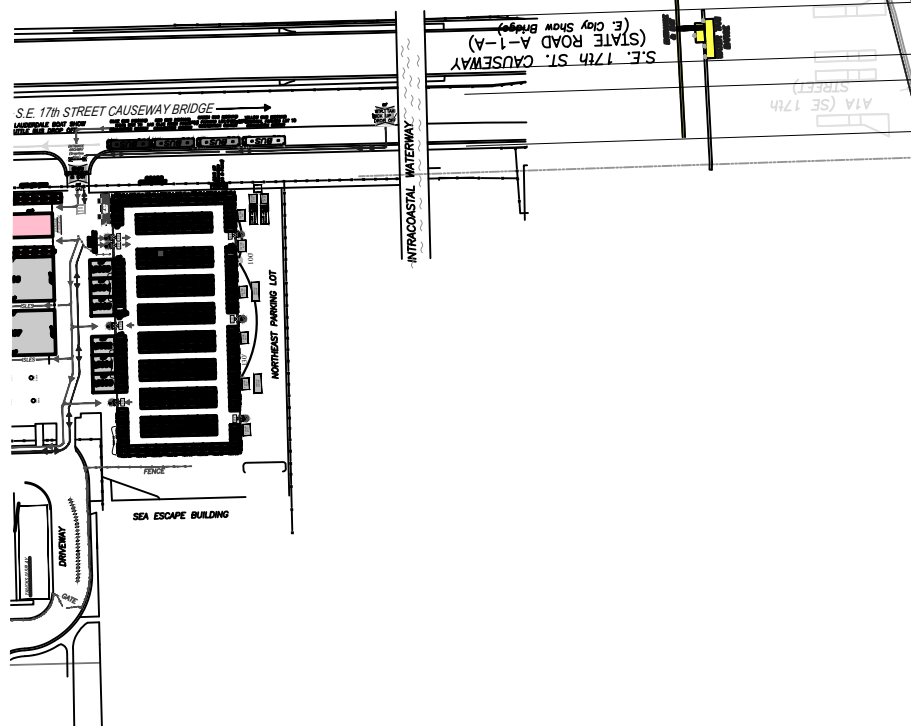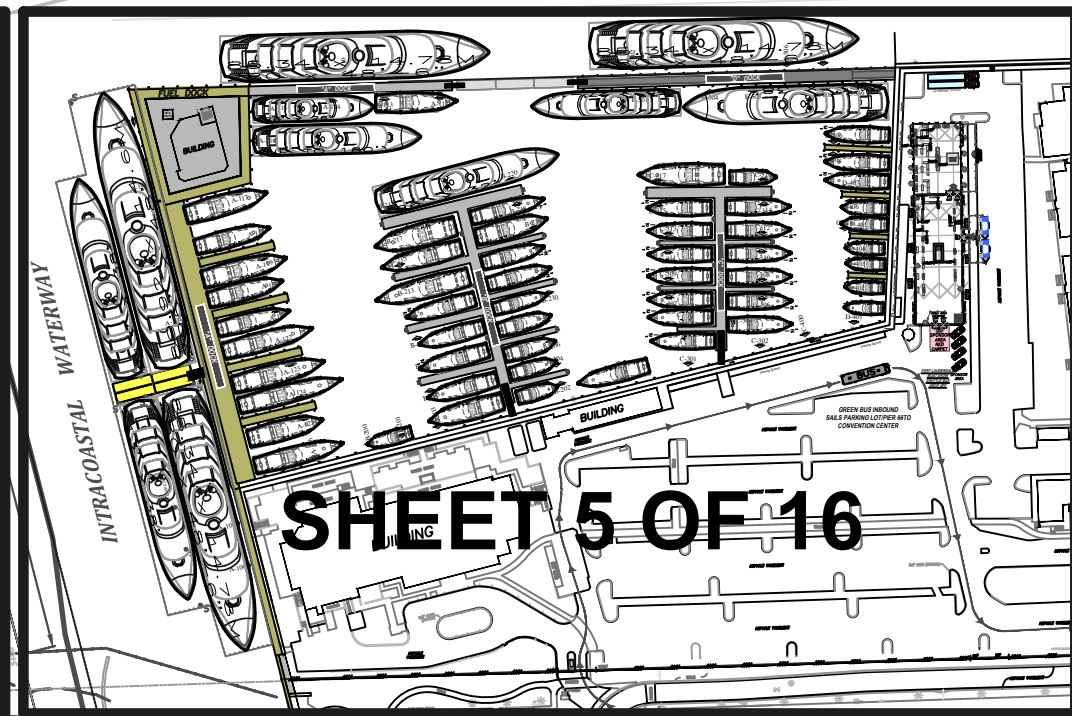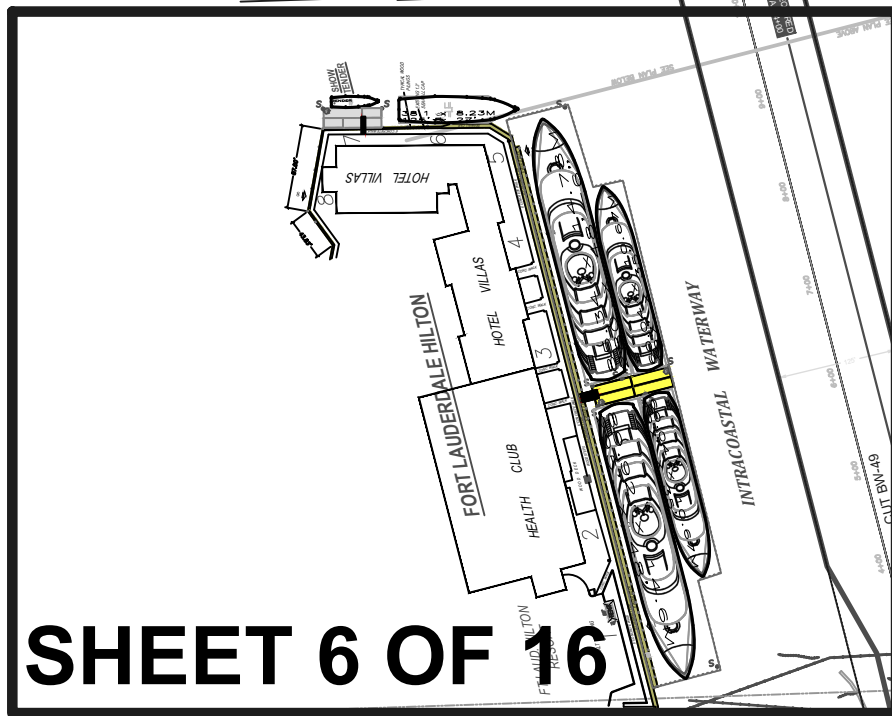

**LEGEND**



PLAN VIEW LAYOUT-SEE SHEETS

M.H.W.=0.4' NAVD M.L.W= (-)2.1' NAVD

NOTES: BOUNDARY SURVEY PROVIDED BY  
MCLAUGHLIN ENGINEERING COMPANY

THIS DRAWING AND ALL APPURTENANT MATTER CONTAINS INFORMATION PROPRIETARY TO THE CHAPPELL GROUP, INC. AND IS LOANED SUBJECT TO RETURN UPON DEMAND AND MUST NOT BE REPRODUCED, COPIED, LOANED, REVEALED, NOR LISTED FOR ANY PURPOSE OTHER THAN THAT FOR WHICH IT IS SPECIFICALLY FURNISHED WITHOUT EXPRESSED WRITTEN CONSENT OF THE CHAPPELL GROUP, INC.  
© THE CHAPPELL GROUP, INC. 2019

**THE Chappell GROUP INC.**  
714 East McNab Road  
Pompano Beach, Florida 33060  
tel. 954.782.1908  
fax. 954.782.1108  
[www.thechappellgroup.com](http://www.thechappellgroup.com)

- Environmental Consultants
- Marina & Wetland Permitting
- Mitigation Design & Monitoring
- T&E Species Surveys
- Phase I ESAs

**FORT LAUDERDALE BOAT SHOW**

PREPARED FOR:  
YACHTING PROMOTIONS, INC.

KEY 1


Date: 4/8/2019	Sheet : <b>2</b>	of : <b>16</b>
Proj No.: 13-0079		



LEGEND

PLAN VIEW LAYOUT-SEE SHEETS  
M.H.W.=0.4' NAVD M.L.W= (-)2.1' NAVD

NOTES: BOUNDARY SURVEY PROVIDED BY  
MCLAUGHLIN ENGINEERING COMPANY

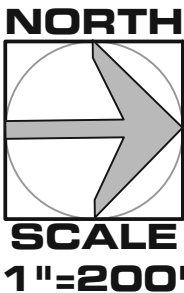

THIS DRAWING AND ALL APPURTENANT MATTER CONTAINS INFORMATION PROPRIETARY TO THE CHAPPELL GROUP, INC. AND IS LOANED SUBJECT TO RETURN UPON DEMAND AND MUST NOT BE REPRODUCED, COPIED, LOANED, REVEALED, NOR LISTED FOR ANY PURPOSE OTHER THAN THAT FOR WHICH IT IS SPECIFICALLY FURNISHED WITHOUT EXPRESSED WRITTEN CONSENT OF THE CHAPPELL GROUP, INC.  
© THE CHAPPELL GROUP, INC. 2019

**THE Chappell GROUP INC.**  
714 East McNab Road  
Pompano Beach, Florida 33060  
tel. 954.782.1908  
fax. 954.782.1108  
[www.thechappellgroup.com](http://www.thechappellgroup.com)


- Environmental Consultants
- Marina & Wetland Permitting
- Mitigation Design & Monitoring
- T&E Species Surveys
- Phase I ESAs

FORT LAUDERDALE BOAT SHOW

PREPARED FOR:  
YACHTING PROMOTIONS, INC.


KEY 2

Date: 4/8/2019	Sheet : 3	of : 16
Proj No.: 13-0079		

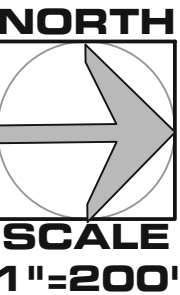

LEGEND

- PLAN VIEW LAYOUT-SEE SHEETS
- M.H.W.=0.4' NAVD M.L.W= (-)2.1' NAVD
- NOTES: BOUNDARY SURVEY PROVIDED BY  
MCLAUGHLIN ENGINEERING COMPANY

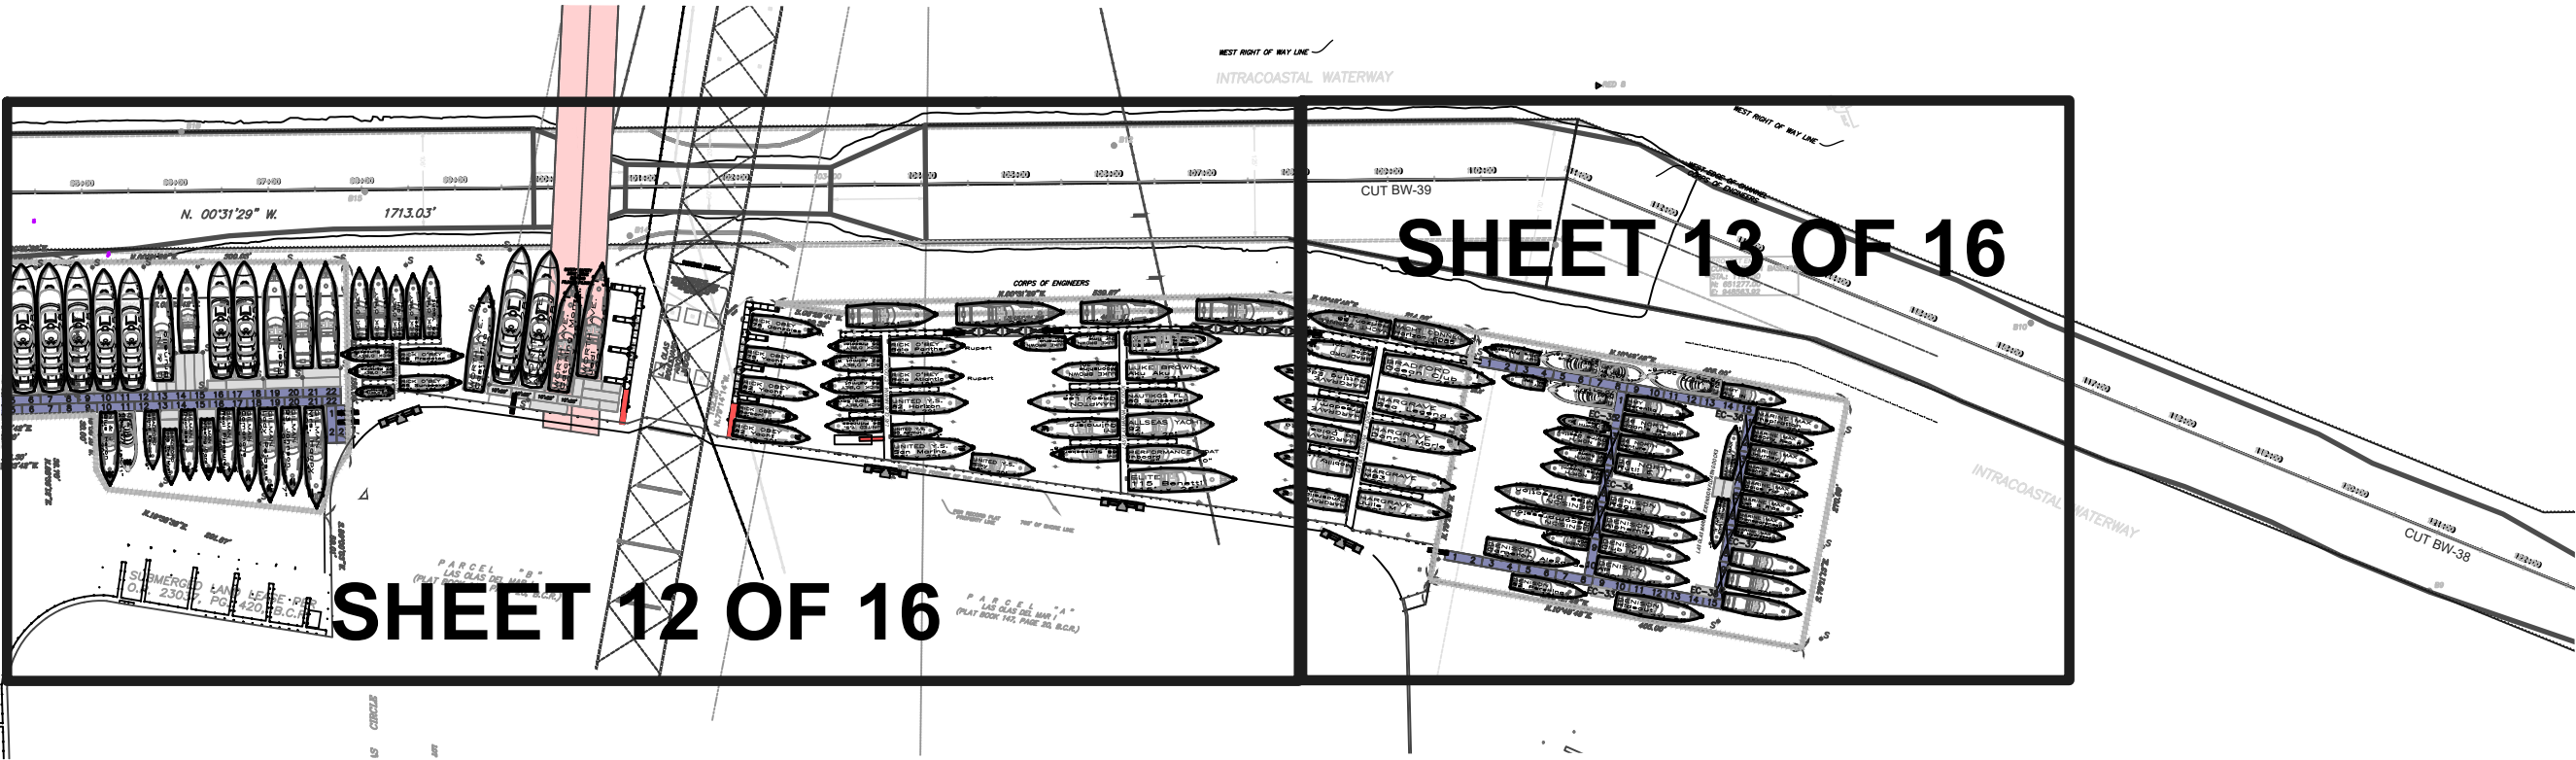

THIS DRAWING AND ALL APPURTENANT MATTER CONTAINS INFORMATION PROPRIETARY TO THE CHAPPELL GROUP, INC. AND IS LOANED SUBJECT TO RETURN UPON DEMAND AND MUST NOT BE REPRODUCED, COPIED, LOANED, REVEALED, NOR LISTED FOR ANY PURPOSE OTHER THAN THAT FOR WHICH IT IS SPECIFICALLY FURNISHED WITHOUT EXPRESSED WRITTEN CONSENT OF THE CHAPPELL GROUP, INC.  
© THE CHAPPELL GROUP, INC. 2019

**THE Chappell GROUP** INC.

714 East McNab Road  
Pompano Beach, Florida 33060  
tel. 954.782.1908  
fax. 954.782.1108

[www.thechappellgroup.com](http://www.thechappellgroup.com)

- Environmental Consultants
- Marina & Wetland Permitting
- Mitigation Design & Monitoring
- T&E Species Surveys
- Phase I ESAs


**FORT LAUDERDALE BOAT SHOW**

PREPARED FOR:  
YACHTING PROMOTIONS, INC.





KEY 3		
Date: 4/8/2019	Sheet : 4	of : 16
Proj No.: 13-0079		

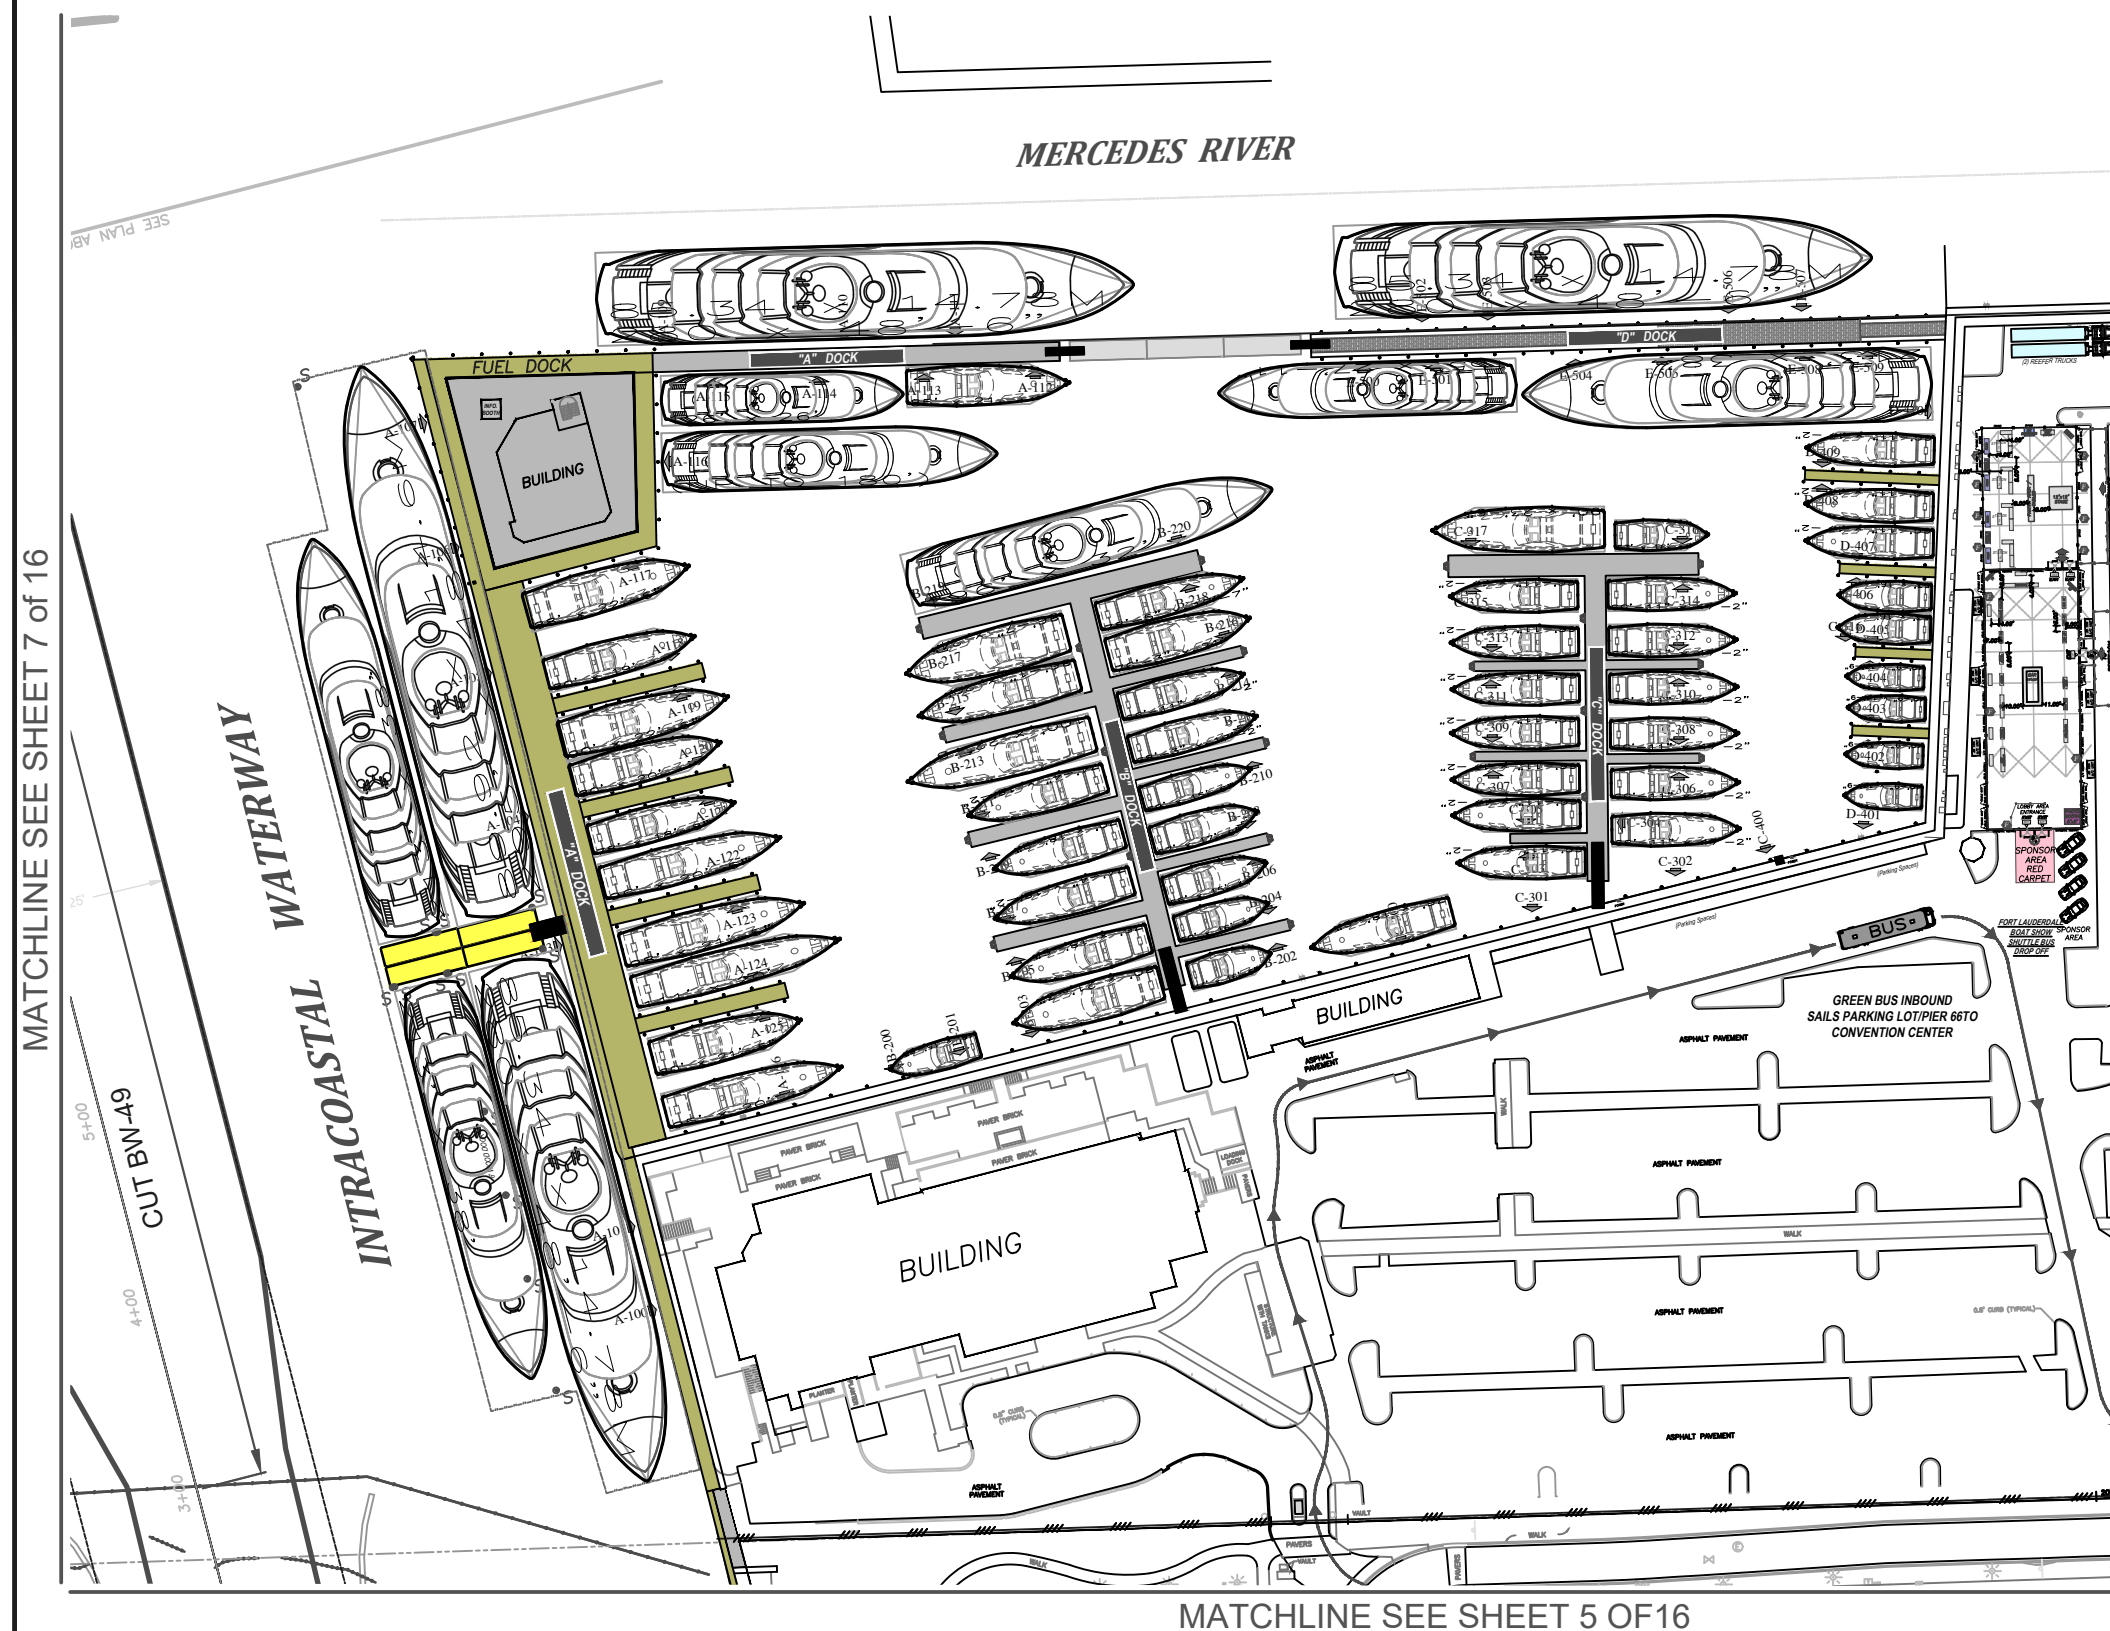


 


 


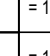
 
 
 
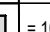






## LEGEND

-  **PROPOSED TEMPORARY FLOATING DOCKS  
(±359,050 ft²)**
-  **EXISTING SUBMERGED LAND LEASE (21,842  
SQ.FT.)**
-  **PROPOSED SUBMERGED LAND LEASE  
(55,578 SQ.FT.)**
-  **NAVIGATIONAL CHANNEL**

(1,100)		= EXHIBITOR BOAT TOTAL
(20)		= 10'x10' TEMPORARY FLOATING DOCK
(25)		= 10'x10' TEMPORARY TRIANGLE FLOATING DOCK
(4)		= 10'x15' TEMPORARY FLOATING DOCK
(20)		= 5'x20' TEMPORARY FLOATING DOCK
(418)		= 10'x20' TEMPORARY FLOATING DOCK
(40)		= 10'x25' TEMPORARY FLOATING DOCK
(28)		= VARIOUS SIZED FLOATING DOCK
(606)		= 10'x40' TEMPORARY FLOATING DOCK
(9)		= 10'x40' TEMPORARY FLOATING DOCK
(20)		= 10'x40' TEMPORARY STEEL BARGE
(296)		= W12x48 STEEL "I" BEAM (PILING)
(163)		= FIRE EXTINGUISHER (Dry Chemical - Class 2-A 40BC)
(17)		= FIRE PUMP (190gal./min. - 52psi - 200' HOSE)

THIS DRAWING AND ALL APPURTENANT MATTER CONTAINS INFORMATION PROPRIETARY TO THE CHAPPELL GROUP, INC. AND IS LOANED SUBJECT TO RETURN UPON DEMAND AND MUST NOT BE REPRODUCED, COPIED, LOANED, REVEALED, NOR LISTED FOR ANY PURPOSE OTHER THAN THAT FOR WHICH IT IS SPECIFICALLY FURNISHED WITHOUT EXPRESSED WRITTEN CONSENT OF THE CHAPPELL GROUP, INC.  
© THE CHAPPELL GROUP, INC. 2019



714 East McNab Road  
Pompano Beach, Florida 33060  
tel. 954.782.1908  
fax. 954.782.1108 **WWW**

[www.thechappellgroup.com](http://www.thechappellgroup.com)

- *Environmental Consultants*
- *Marina & Wetland Permitting*
- *Mitigation Design & Monitoring*
- *T&E Species Surveys*
- *Phase I ESAs*

# FORT LAUDERDALE BOAT SHOW

PREPARED FOR:  
YACHTING PROMOTIONS, INC.

## PROPOSED CONDITIONS

Date:  
4/8/2019

Proj No.:  
13-0079

Sheet :	
---------	--

of :	16
------	----






SCALE  
1" = 100'

LEGEND

- PROPOSED TEMPORARY FLOATING DOCKS (±359,050 ft²)
- EXISTING SUBMERGED LAND LEASE (36,475 SQ.FT.)
- PROPOSED SUBMERGED LAND LEASE (55,654 SQ.FT.)
- NAVIGATIONAL CHANNEL

(1,100)		= EXHIBITOR BOAT TOTAL
(20)		= 10'x10' TEMPORARY FLOATING DOCK
(25)		= 10'x10' TEMPORARY TRIANGLE FLOATING DOCK
(4)		= 10'x15' TEMPORARY FLOATING DOCK
(20)		= 5'x20' TEMPORARY FLOATING DOCK
(418)		= 10'x20' TEMPORARY FLOATING DOCK
(40)		= 10'x25' TEMPORARY FLOATING DOCK
(28)		= VARIOUS SIZED FLOATING DOCK
(606)		= 10'x40' TEMPORARY FLOATING DOCK
(9)		= 10'x40' TEMPORARY FLOATING DOCK
(20)		= 10'x40' TEMPORARY STEEL BARGE
(296)		= W12x48 STEEL "I" BEAM (PILING)
(163)		= FIRE EXTINGUISHER (Dry Chemical - Class 2-A 40BC)
(17)		= FIRE PUMP (190gal./min. - 52psi - 200' HOSE)

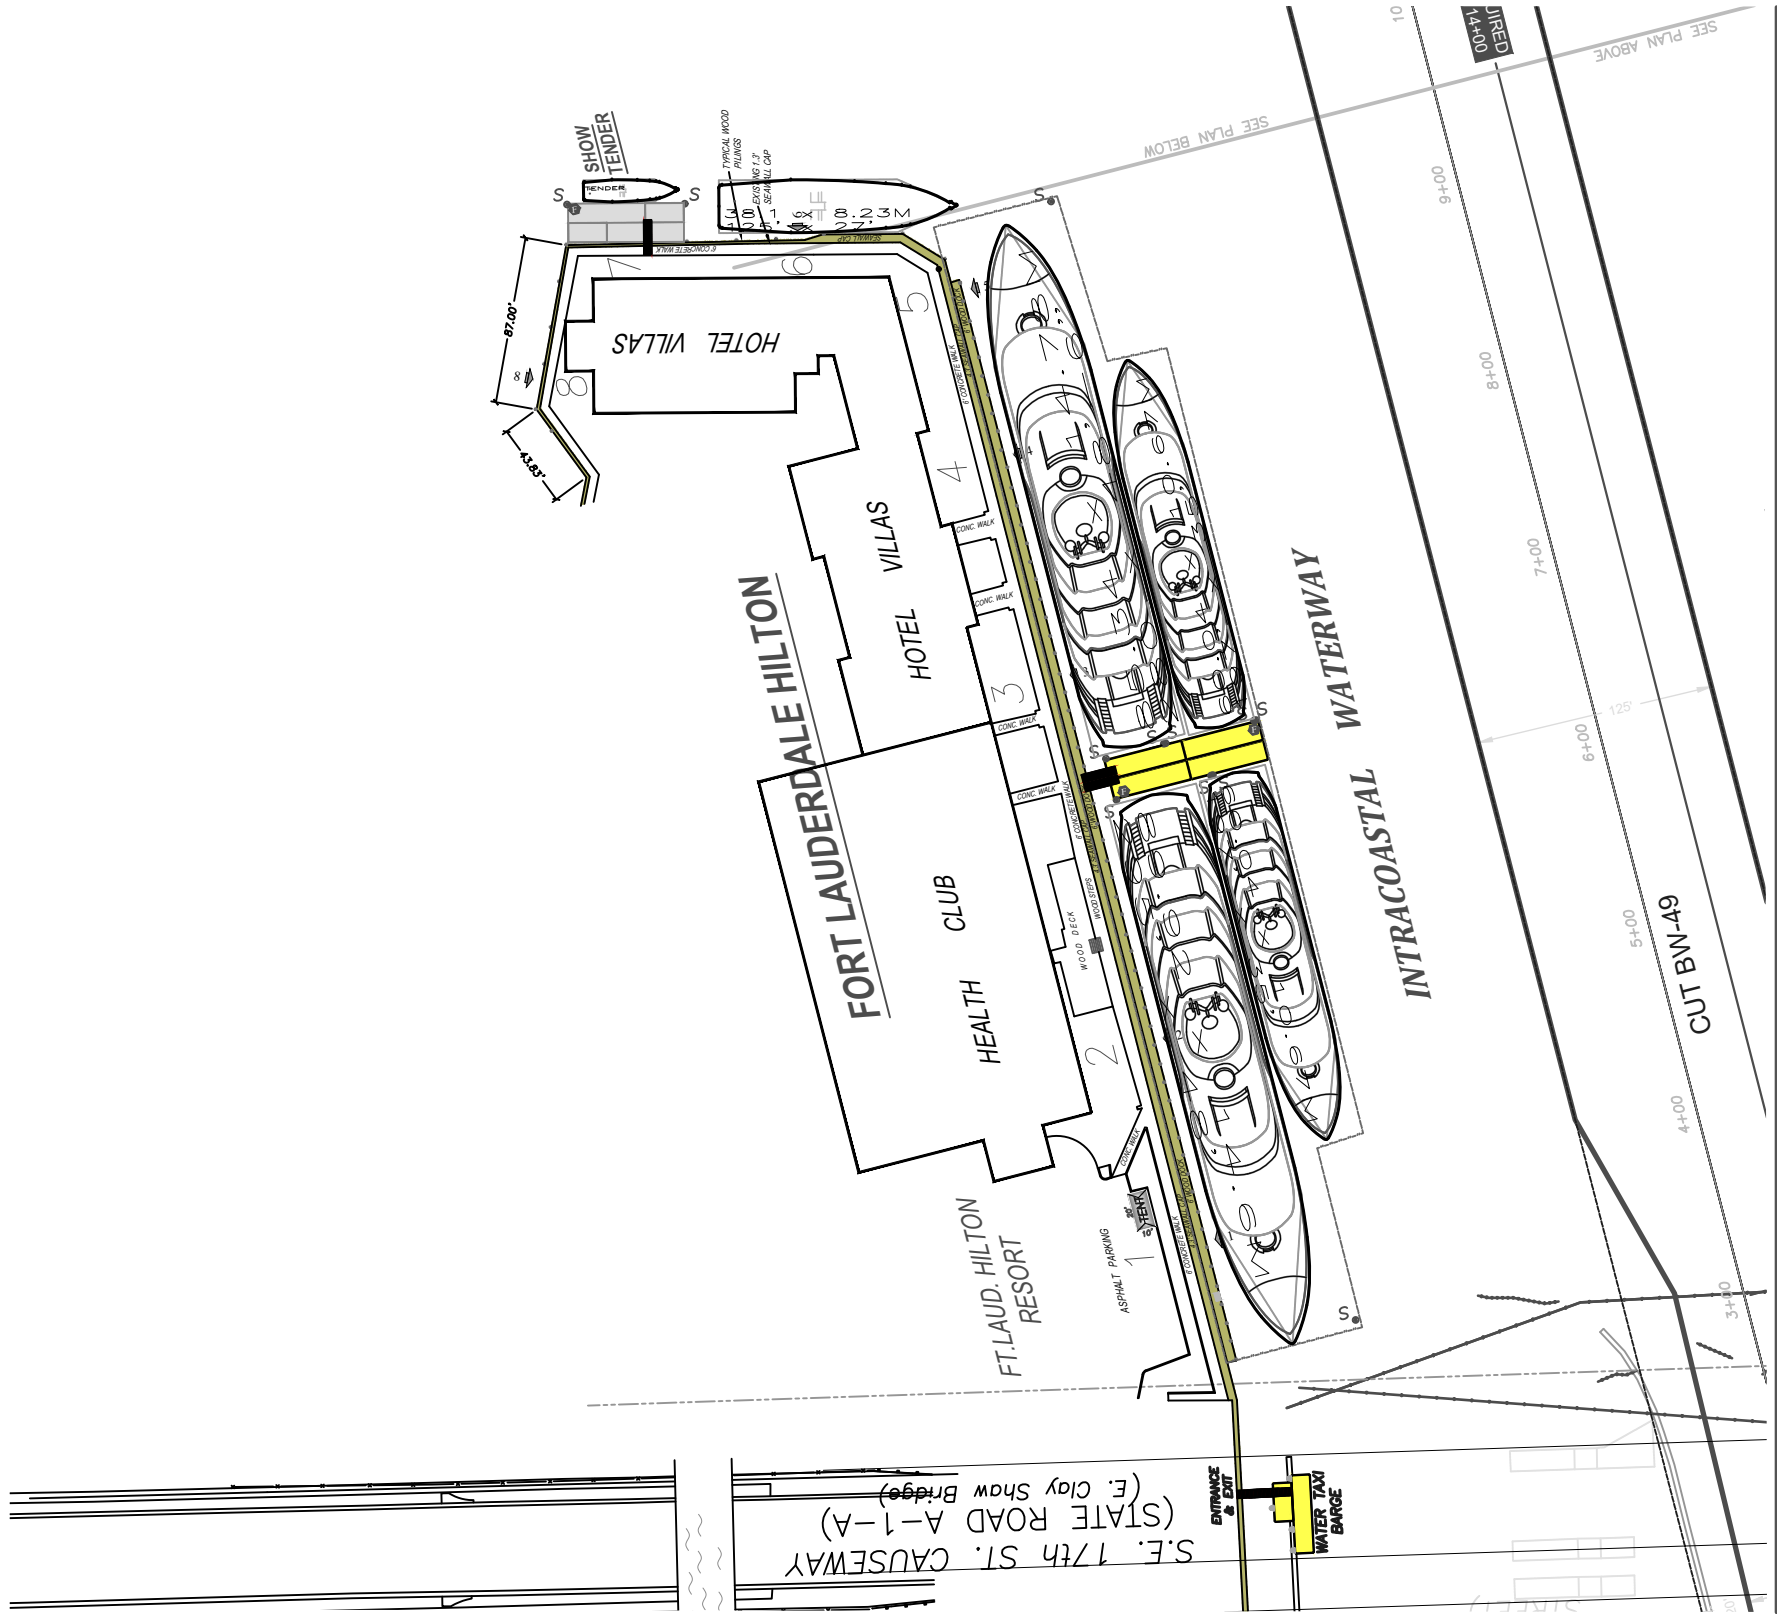

THIS DRAWING AND ALL APPURTENANT MATTER CONTAINS INFORMATION PROPRIETARY TO THE CHAPPELL GROUP, INC. AND IS LOANED SUBJECT TO RETURN UPON DEMAND AND MUST NOT BE REPRODUCED, COPIED, LOANED, REVEALED, NOR LISTED FOR ANY PURPOSE OTHER THAN THAT FOR WHICH IT IS SPECIFICALLY FURNISHED WITHOUT EXPRESSED WRITTEN CONSENT OF THE CHAPPELL GROUP, INC.  
© THE CHAPPELL GROUP, INC. 2019

THE

Chappell

GROUP INC.

714 East McNab Road  
Pompano Beach, Florida 33060  
tel. 954.782.1908  
fax. 954.782.1108

www.thechappellgroup.com

- Environmental Consultants
- Marina & Wetland Permitting
- Mitigation Design & Monitoring
- T&E Species Surveys
- Phase I ESAs


FORT LAUDERDALE BOAT SHOW

PREPARED FOR:  
YACHTING PROMOTIONS, INC.

PROPOSED HILTON		
Date: 4/8/2019	Sheet : 7	of : 16
Proj No.: 13-0079		

MATCHLINE SEE SHEET9 OF 16

NORTH

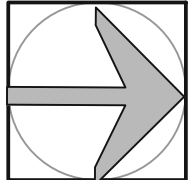

SCALE  
1" = 100'

LEGEND

- PROPOSED TEMPORARY FLOATING DOCKS  
(±359,050 ft<sup>2</sup>)
- PROPOSED SUBMERGED LAND LEASE  
(921,602 SQ.FT.)
- NAVIGATIONAL CHANNEL

(1,100)		= EXHIBITOR BOAT TOTAL
(20)		= 10'x10' TEMPORARY FLOATING DOCK
(25)		= 10'x10' TEMPORARY TRIANGLE FLOATING DOCK
(4)		= 10'x15' TEMPORARY FLOATING DOCK
(20)		= 5'x20' TEMPORARY FLOATING DOCK
(418)		= 10'x20' TEMPORARY FLOATING DOCK
(40)		= 10'x25' TEMPORARY FLOATING DOCK
(28)		= VARIOUS SIZED FLOATING DOCK
(606)		= 10'x40' TEMPORARY FLOATING DOCK
(9)		= 10'x40' TEMPORARY FLOATING DOCK
(20)		= 10'x40' TEMPORARY STEEL BARGE
(296)		= W12x48 STEEL "I" BEAM (PILING)
(163)		= FIRE EXTINGUISHER (Dry Chemical - Class 2-A 40BC)
(17)		= FIRE PUMP (190gal./min. - 52psi - 200' HOSE)

THIS DRAWING AND ALL APPURTENANT MATTER CONTAINS INFORMATION PROPRIETARY TO THE CHAPPELL GROUP, INC. AND IS LOANED SUBJECT TO RETURN UPON DEMAND AND MUST NOT BE REPRODUCED, COPIED, LOANED, REVEALED, NOR LISTED FOR ANY PURPOSE OTHER THAN THAT FOR WHICH IT IS SPECIFICALLY FURNISHED WITHOUT EXPRESSED WRITTEN CONSENT OF THE CHAPPELL GROUP, INC.  
© THE CHAPPELL GROUP, INC. 2019

**THE Chappell GROUP INC.**

714 East McNab Road  
Pompano Beach, Florida 33060  
tel. 954.782.1908  
fax. 954.782.1108  
[www.thechappellgroup.com](http://www.thechappellgroup.com)

- Environmental Consultants
- Marina & Wetland Permitting
- Mitigation Design & Monitoring
- T&E Species Surveys
- Phase I ESAs

FORT LAUDERDALE BOAT SHOW

PREPARED FOR:  
YACHTING PROMOTIONS, INC.

PROPOSED CONDITIONS

Date: 4/8/2019	Sheet : 8	of : 16
Proj No.: 13-0079		



LEGEND

- PROPOSED TEMPORARY FLOATING DOCKS (±359,050 ft²)
- PROPOSED SUBMERGED LAND LEASE (921,602 SQ.FT.)
- NAVIGATIONAL CHANNEL


(1,100)		= EXHIBITOR BOAT TOTAL
(20)		= 10'x10' TEMPORARY FLOATING DOCK
(25)		= 10'x10' TEMPORARY TRIANGLE FLOATING DOCK
(4)		= 10'x15' TEMPORARY FLOATING DOCK
(20)		= 5'x20' TEMPORARY FLOATING DOCK
(418)		= 10'x20' TEMPORARY FLOATING DOCK
(40)		= 10'x25' TEMPORARY FLOATING DOCK

(28)		= VARIOUS SIZED FLOATING DOCK
(606)		= 10'x40' TEMPORARY FLOATING DOCK
(9)		= 10'x40' TEMPORARY FLOATING DOCK
(20)		= 10'x40' TEMPORARY STEEL BARGE
(296)	°S	= W12x48 STEEL "I" BEAM (PILING)
(163)	F	= FIRE EXTINGUISHER (Dry Chemical - Class 2-A 40BC)
(17)	P	= FIRE PUMP (190gal./min. - 52psi - 200' HOSE)



4/5/20

SCALE  
1" = 100'

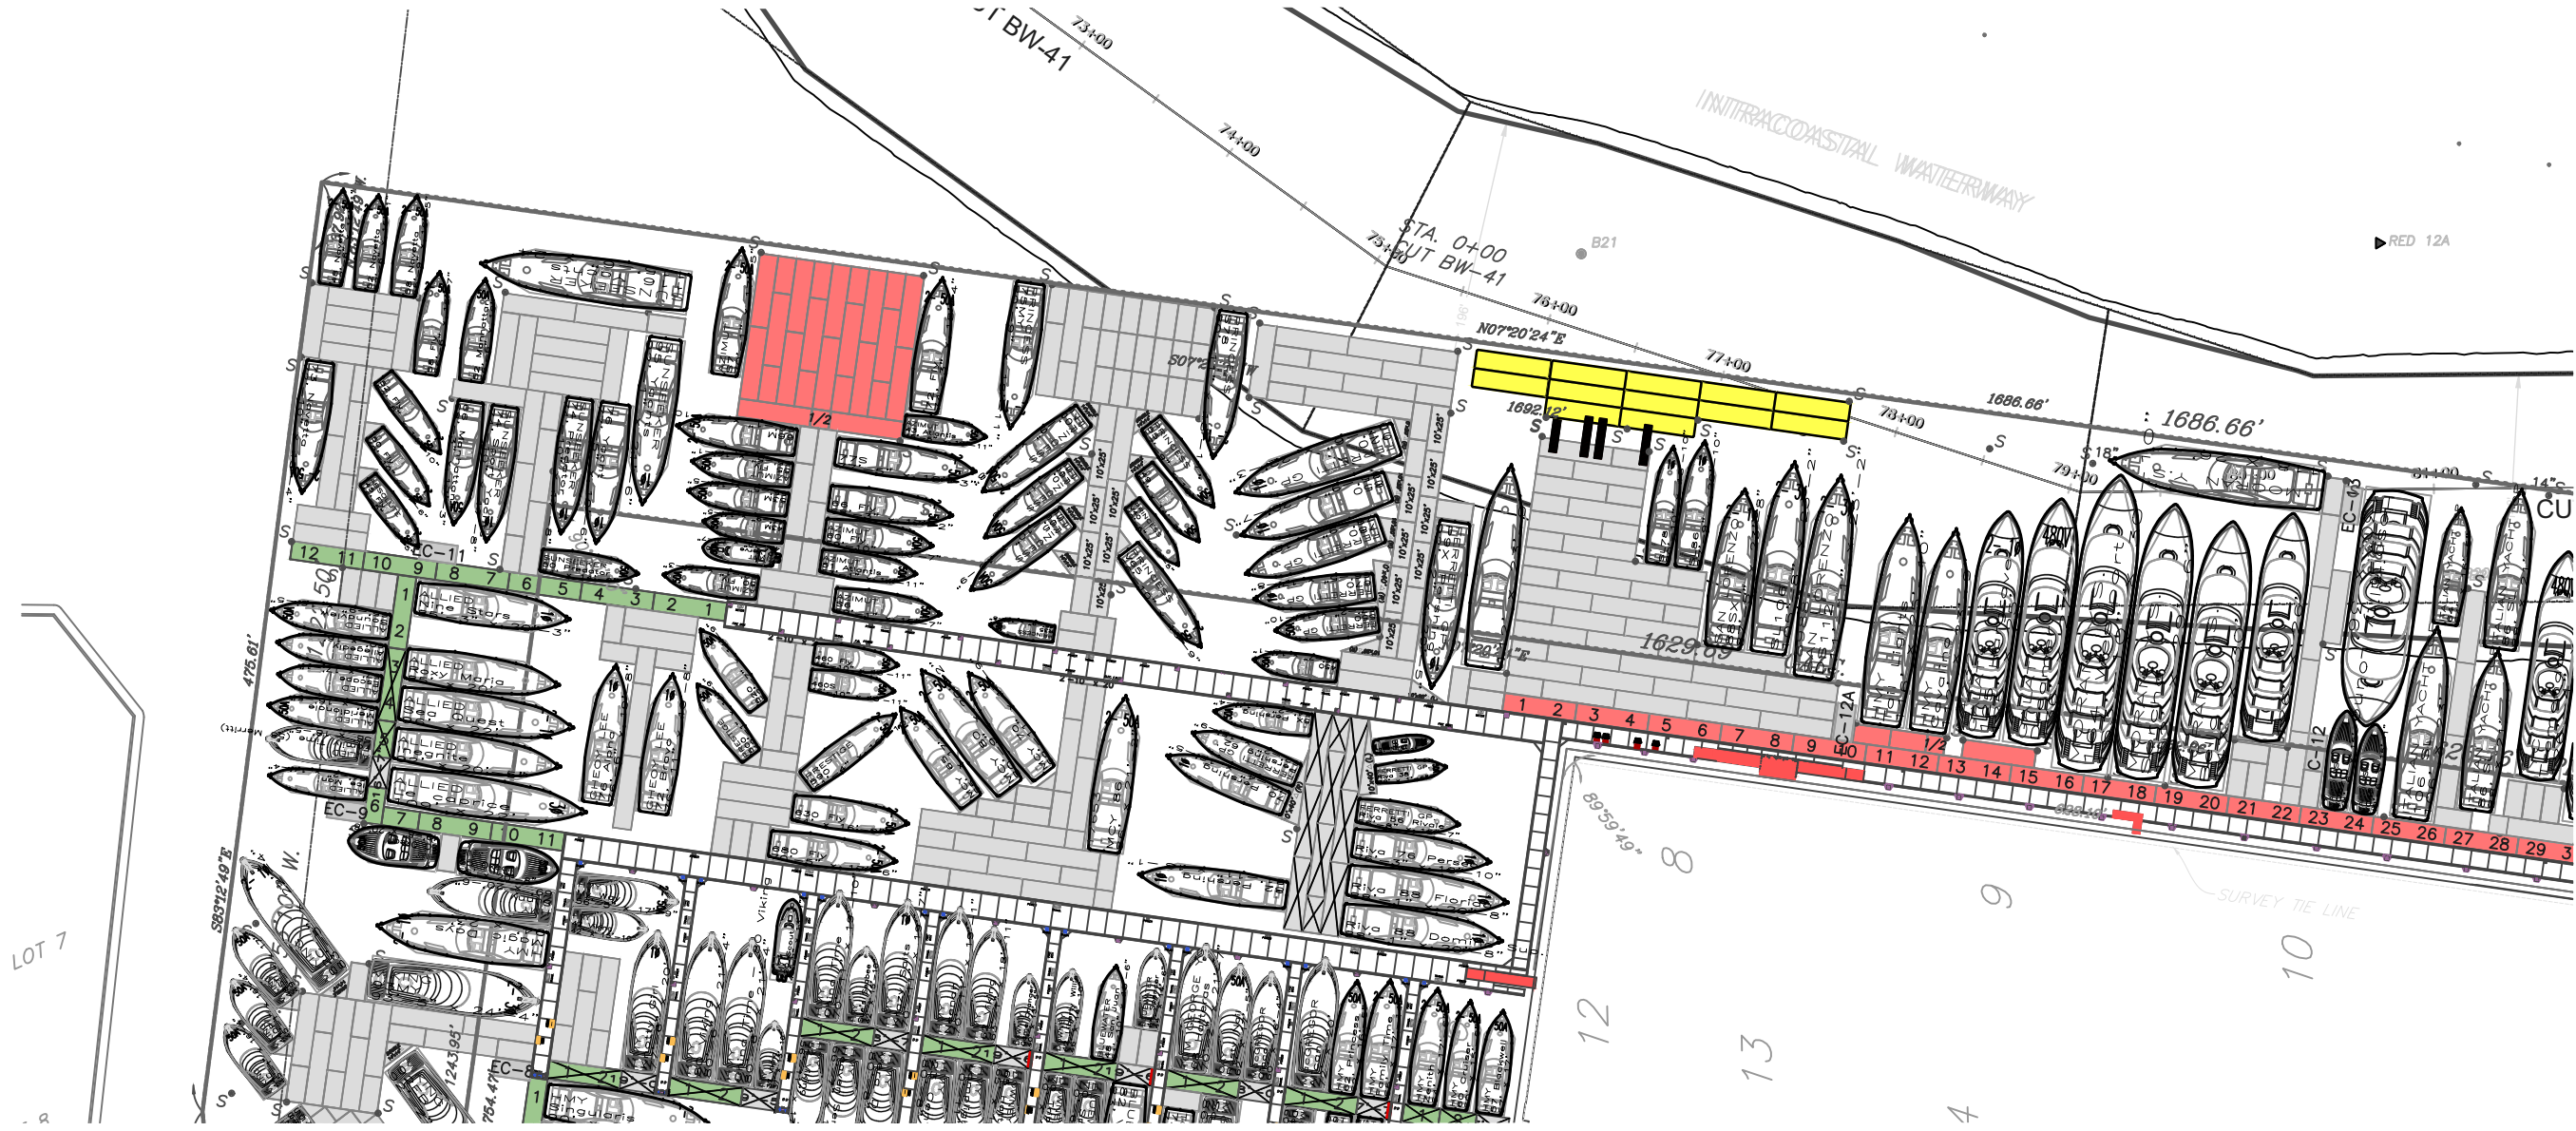

THIS DRAWING AND ALL APPURTENANT MATTER CONTAINS INFORMATION PROPRIETARY TO THE CHAPPELL GROUP, INC. AND IS LOANED SUBJECT TO RETURN UPON DEMAND AND MUST NOT BE REPRODUCED, COPIED, LOANED, REVEALED, NOR LISTED FOR ANY PURPOSE OTHER THAN THAT FOR WHICH IT IS SPECIFICALLY FURNISHED WITHOUT EXPRESSED WRITTEN CONSENT OF THE CHAPPELL GROUP, INC.  
© THE CHAPPELL GROUP, INC. 2019

THE Chappell GROUP INC.

714 East McNab Road  
Pompano Beach, Florida 33060  
tel. 954.782.1908  
fax. 954.782.1108

www.thechappellgroup.com

- Environmental Consultants
- Marina & Wetland Permitting
- Mitigation Design & Monitoring
- T&E Species Surveys
- Phase I ESAs

FORT LAUDERDALE BOAT SHOW

PREPARED FOR:  
YACHTING PROMOTIONS, INC.

PROPOSED CONDITIONS		
Date: 4/8/2019	Sheet : 9	of : 16
Proj No.: 13-0079		



LEGEND

- PROPOSED TEMPORARY FLOATING DOCKS  
(±359,050 ft²)
- PROPOSED SUBMERGED LAND LEASE  
(921,602 SQ.FT.)

(1,100)		= EXHIBITOR BOAT TOTAL
(20)		= 10'x10' TEMPORARY FLOATING DOCK
(25)		= 10'x10' TEMPORARY TRIANGLE FLOATING DOCK
(4)		= 10'x15' TEMPORARY FLOATING DOCK
(20)		= 5'x20' TEMPORARY FLOATING DOCK
(418)		= 10'x20' TEMPORARY FLOATING DOCK

(40)		= 10'x25' TEMPORARY FLOATING DOCK
(28)		= VARIOUS SIZED FLOATING DOCK
(606)		= 10'x40' TEMPORARY FLOATING DOCK
(9)		= 10'x40' TEMPORARY FLOATING DOCK
(20)		= 10'x40' TEMPORARY STEEL BARGE
(296)	° S	= W12x48 STEEL "I" BEAM (PILING)


(163)	F	= FIRE EXTINGUISHER (Dry Chemical - Class 2-A 40BC)
(17)	P	= FIRE PUMP (190gal./min. - 52psi - 200' HOSE)



SCALE  
1" = 100'

NAVIGATIONAL CHANNEL

MATCHLINE SEE SHEET 9 OF 16

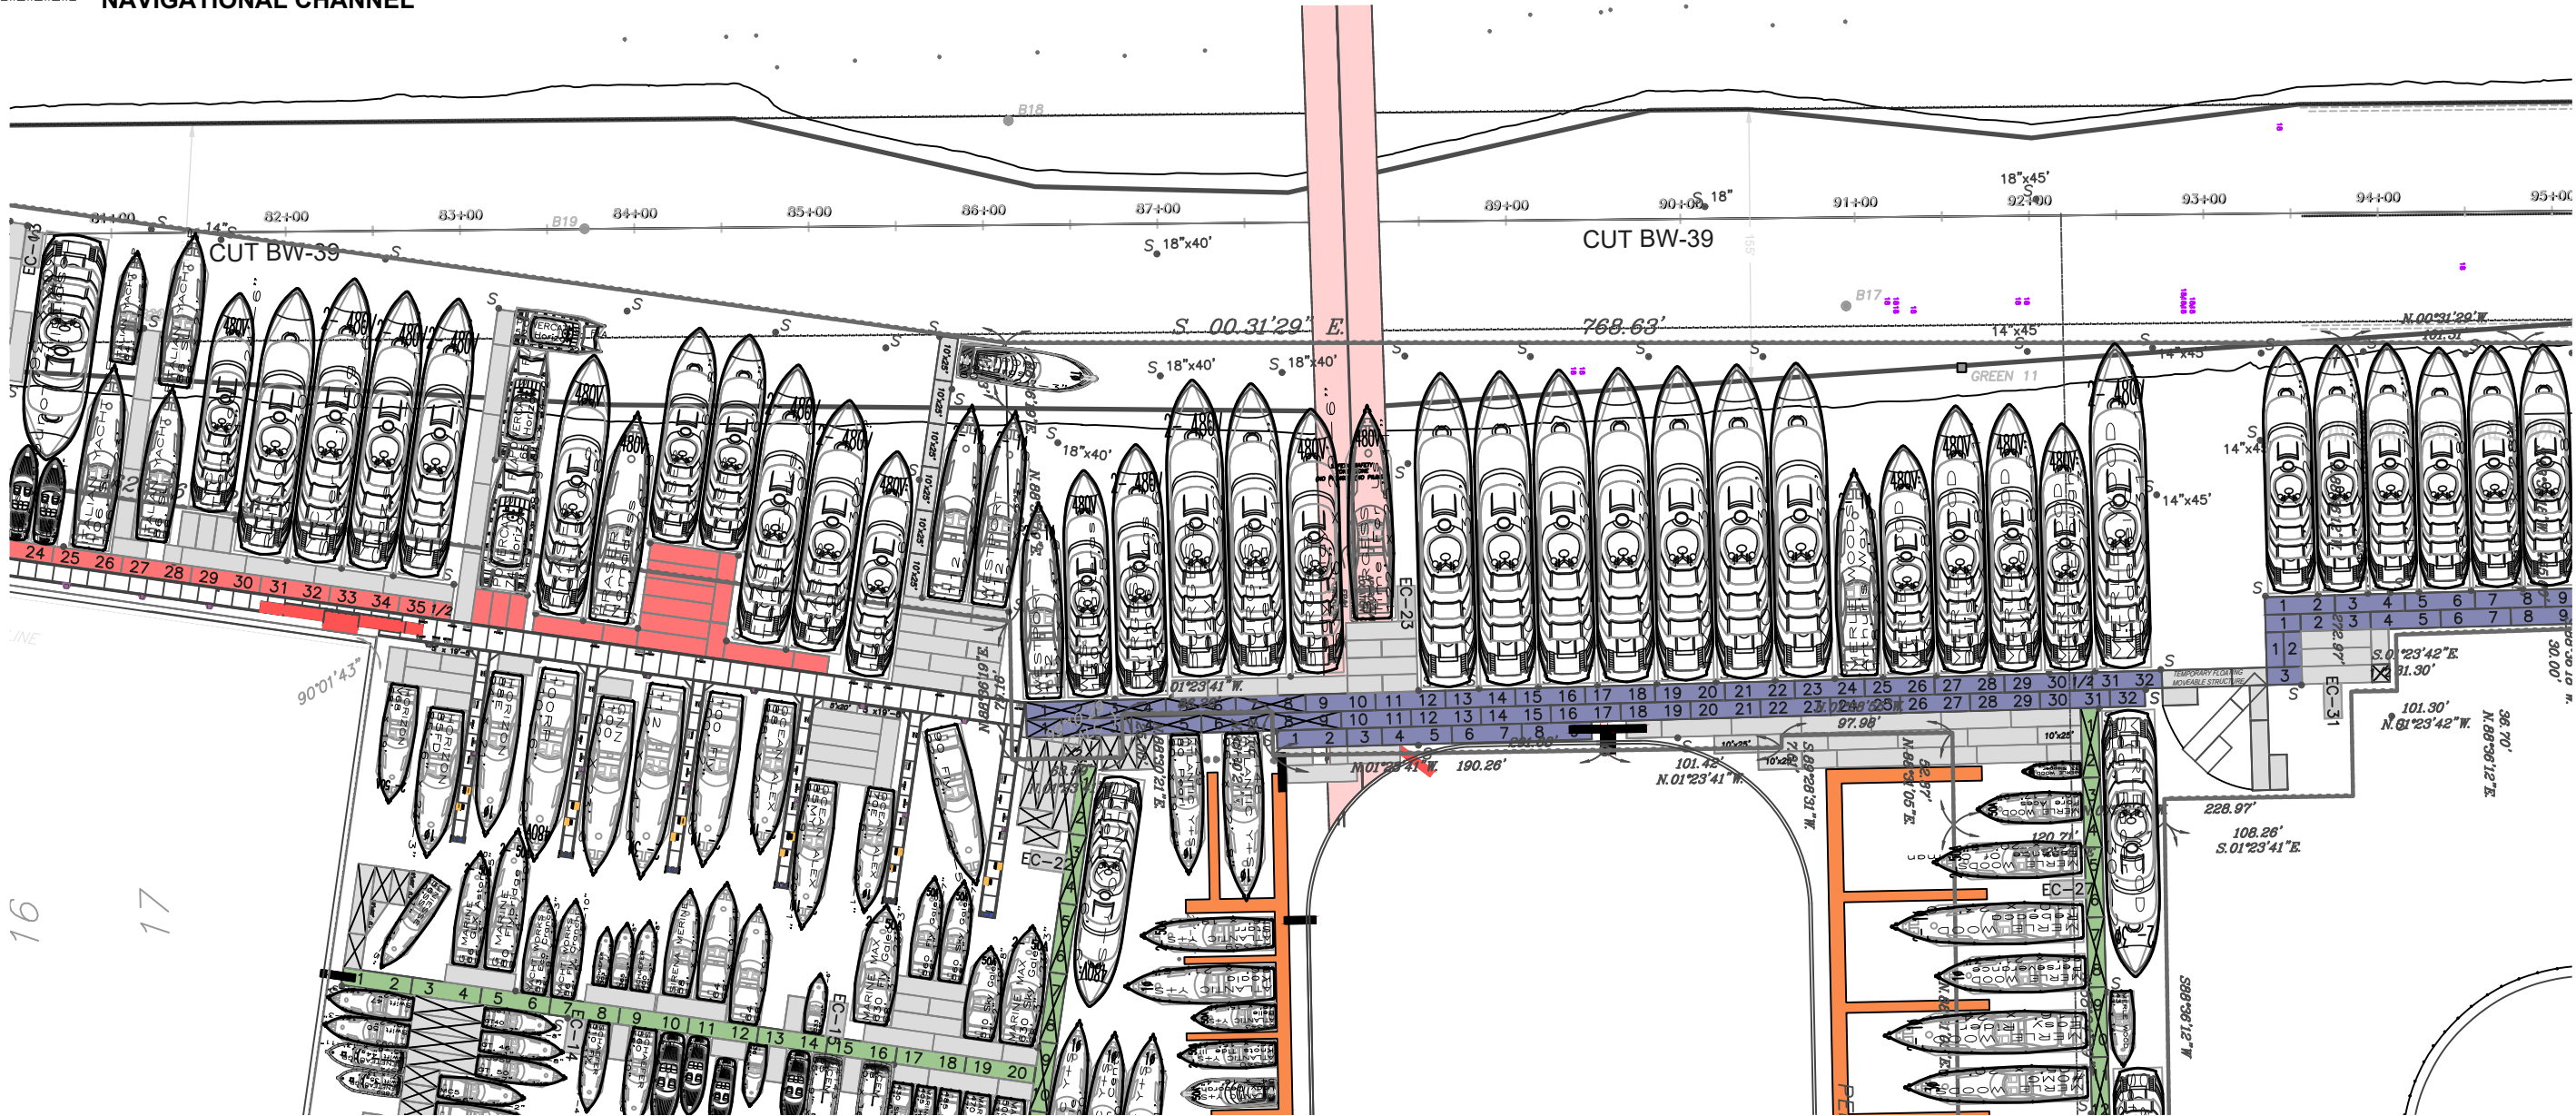

MATCHLINE SEE SHEET 12 OF 16

MATCHLINE SEE SHEET 11 OF 16

THIS DRAWING AND ALL APPURTENANT MATTER CONTAINS INFORMATION PROPRIETARY TO THE CHAPPELL GROUP, INC. AND IS LOANED SUBJECT TO RETURN UPON DEMAND AND MUST NOT BE REPRODUCED, COPIED, LOANED, REVEALED, NOR LISTED FOR ANY PURPOSE OTHER THAN THAT FOR WHICH IT IS SPECIFICALLY FURNISHED WITHOUT EXPRESSED WRITTEN CONSENT OF THE CHAPPELL GROUP, INC.  
© THE CHAPPELL GROUP, INC. 2019



714 East McNab Road  
Pompano Beach, Florida 33060  
tel. 954.782.1908  
fax. 954.782.1108  
www.thechappellgroup.com

- Environmental Consultants
- Marina & Wetland Permitting
- Mitigation Design & Monitoring
- T&E Species Surveys
- Phase I ESAs

FORT LAUDERDALE BOAT SHOW


PREPARED FOR:  
YACHTING PROMOTIONS, INC.

PROPOSED CONDITIONS


Date: 4/8/2019	Sheet : 10	of : 16
Proj No.: 13-0079		



NORTH

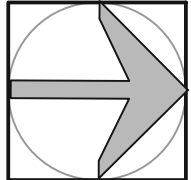

SCALE  
1" = 100'

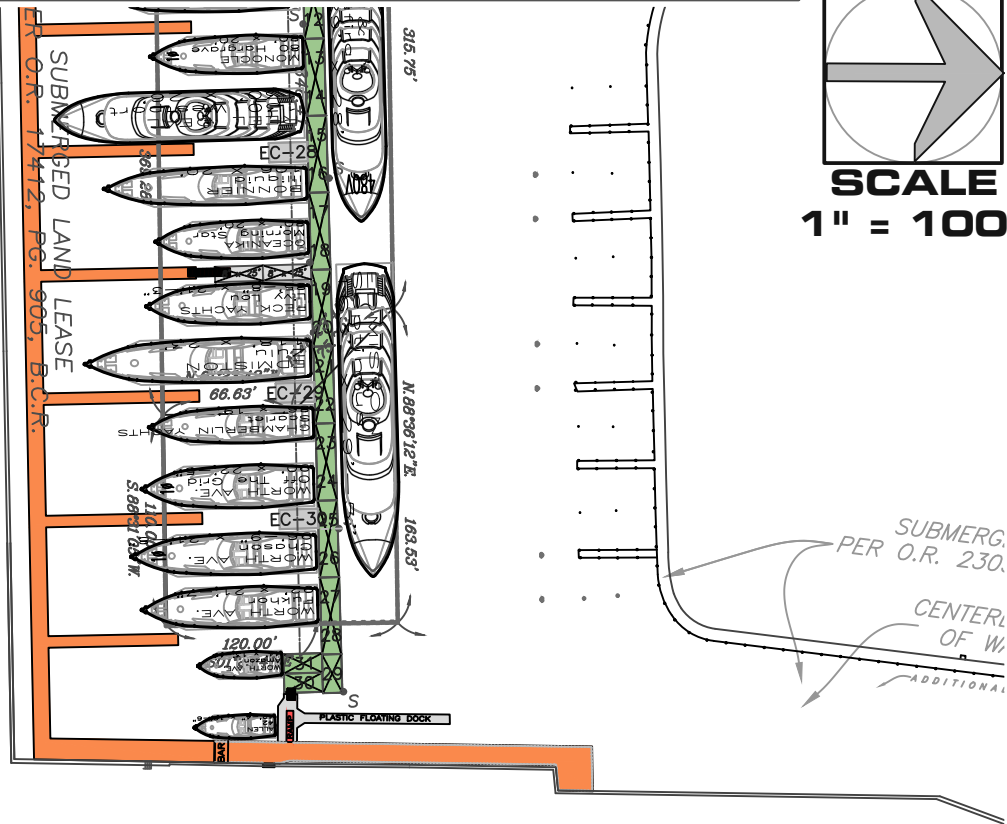

REMANDED PLAT OF BLOCKS A AND 2 OF THE  
AMENDED PLAT OF LAS OLAS BY THE SEA (1/16,B.C.R.)

LOT 8 LOT 7 LOT 6 LOT 5 LOT 4 LOT 3 LOT 2

LEGEND

- PROPOSED TEMPORARY FLOATING DOCKS  
(±359,050 ft<sup>2</sup>)
- PROPOSED SUBMERGED LAND LEASE  
(921,602 SQ.FT.)
- NAVIGATIONAL CHANNEL

(1,100)		= EXHIBITOR BOAT TOTAL
(20)		= 10'x10' TEMPORARY FLOATING DOCK
(25)		= 10'x10' TEMPORARY TRIANGLE FLOATING DOCK
(4)		= 10'x15' TEMPORARY FLOATING DOCK
(20)		= 5'x20' TEMPORARY FLOATING DOCK
(418)		= 10'x20' TEMPORARY FLOATING DOCK
(40)		= 10'x25' TEMPORARY FLOATING DOCK

(28)		= VARIOUS SIZED FLOATING DOCK
(606)		= 10'x40' TEMPORARY FLOATING DOCK
(9)		= 10'x40' TEMPORARY FLOATING DOCK
(20)		= 10'x40' TEMPORARY STEEL BARGE
(296)	°S	= W12x48 STEEL "I" BEAM (PILING)
(163)	F	= FIRE EXTINGUISHER (Dry Chemical - Class 2-A 40BC)
(17)	P	= FIRE PUMP (190gal./min. - 52psi - 200' HOSE)

THIS DRAWING AND ALL APPURTENANT MATTER CONTAINS  
INFORMATION PROPRIETARY TO THE CHAPPELL GROUP, INC.  
AND IS LOANED SUBJECT TO RETURN UPON DEMAND AND  
MUST NOT BE REPRODUCED, COPIED, LOANED, REVEALED,  
NOR LISTED FOR ANY PURPOSE OTHER THAN THAT FOR  
WHICH IT IS SPECIFICALLY FURNISHED WITHOUT EXPRESSED  
WRITTEN CONSENT OF THE CHAPPELL GROUP, INC.  
© THE CHAPPELL GROUP, INC. 2019

THE

Chappell

GROUP INC.

714 East McNab Road  
Pompano Beach, Florida 33060  
tel. 954.782.1908  
fax. 954.782.1108

www.thechappellgroup.com


- Environmental Consultants
- Marina & Wetland Permitting
- Mitigation Design & Monitoring
- T&E Species Surveys
- Phase I ESAs

FORT LAUDERDALE BOAT SHOW

PREPARED FOR:  
YACHTING PROMOTIONS, INC.

PROPOSED CONDITIONS		
Date: 4/8/2019	Sheet : 11	of : 16
Proj No.: 13-0079		

MATCHLINE SEE SHEET 11 OF 16

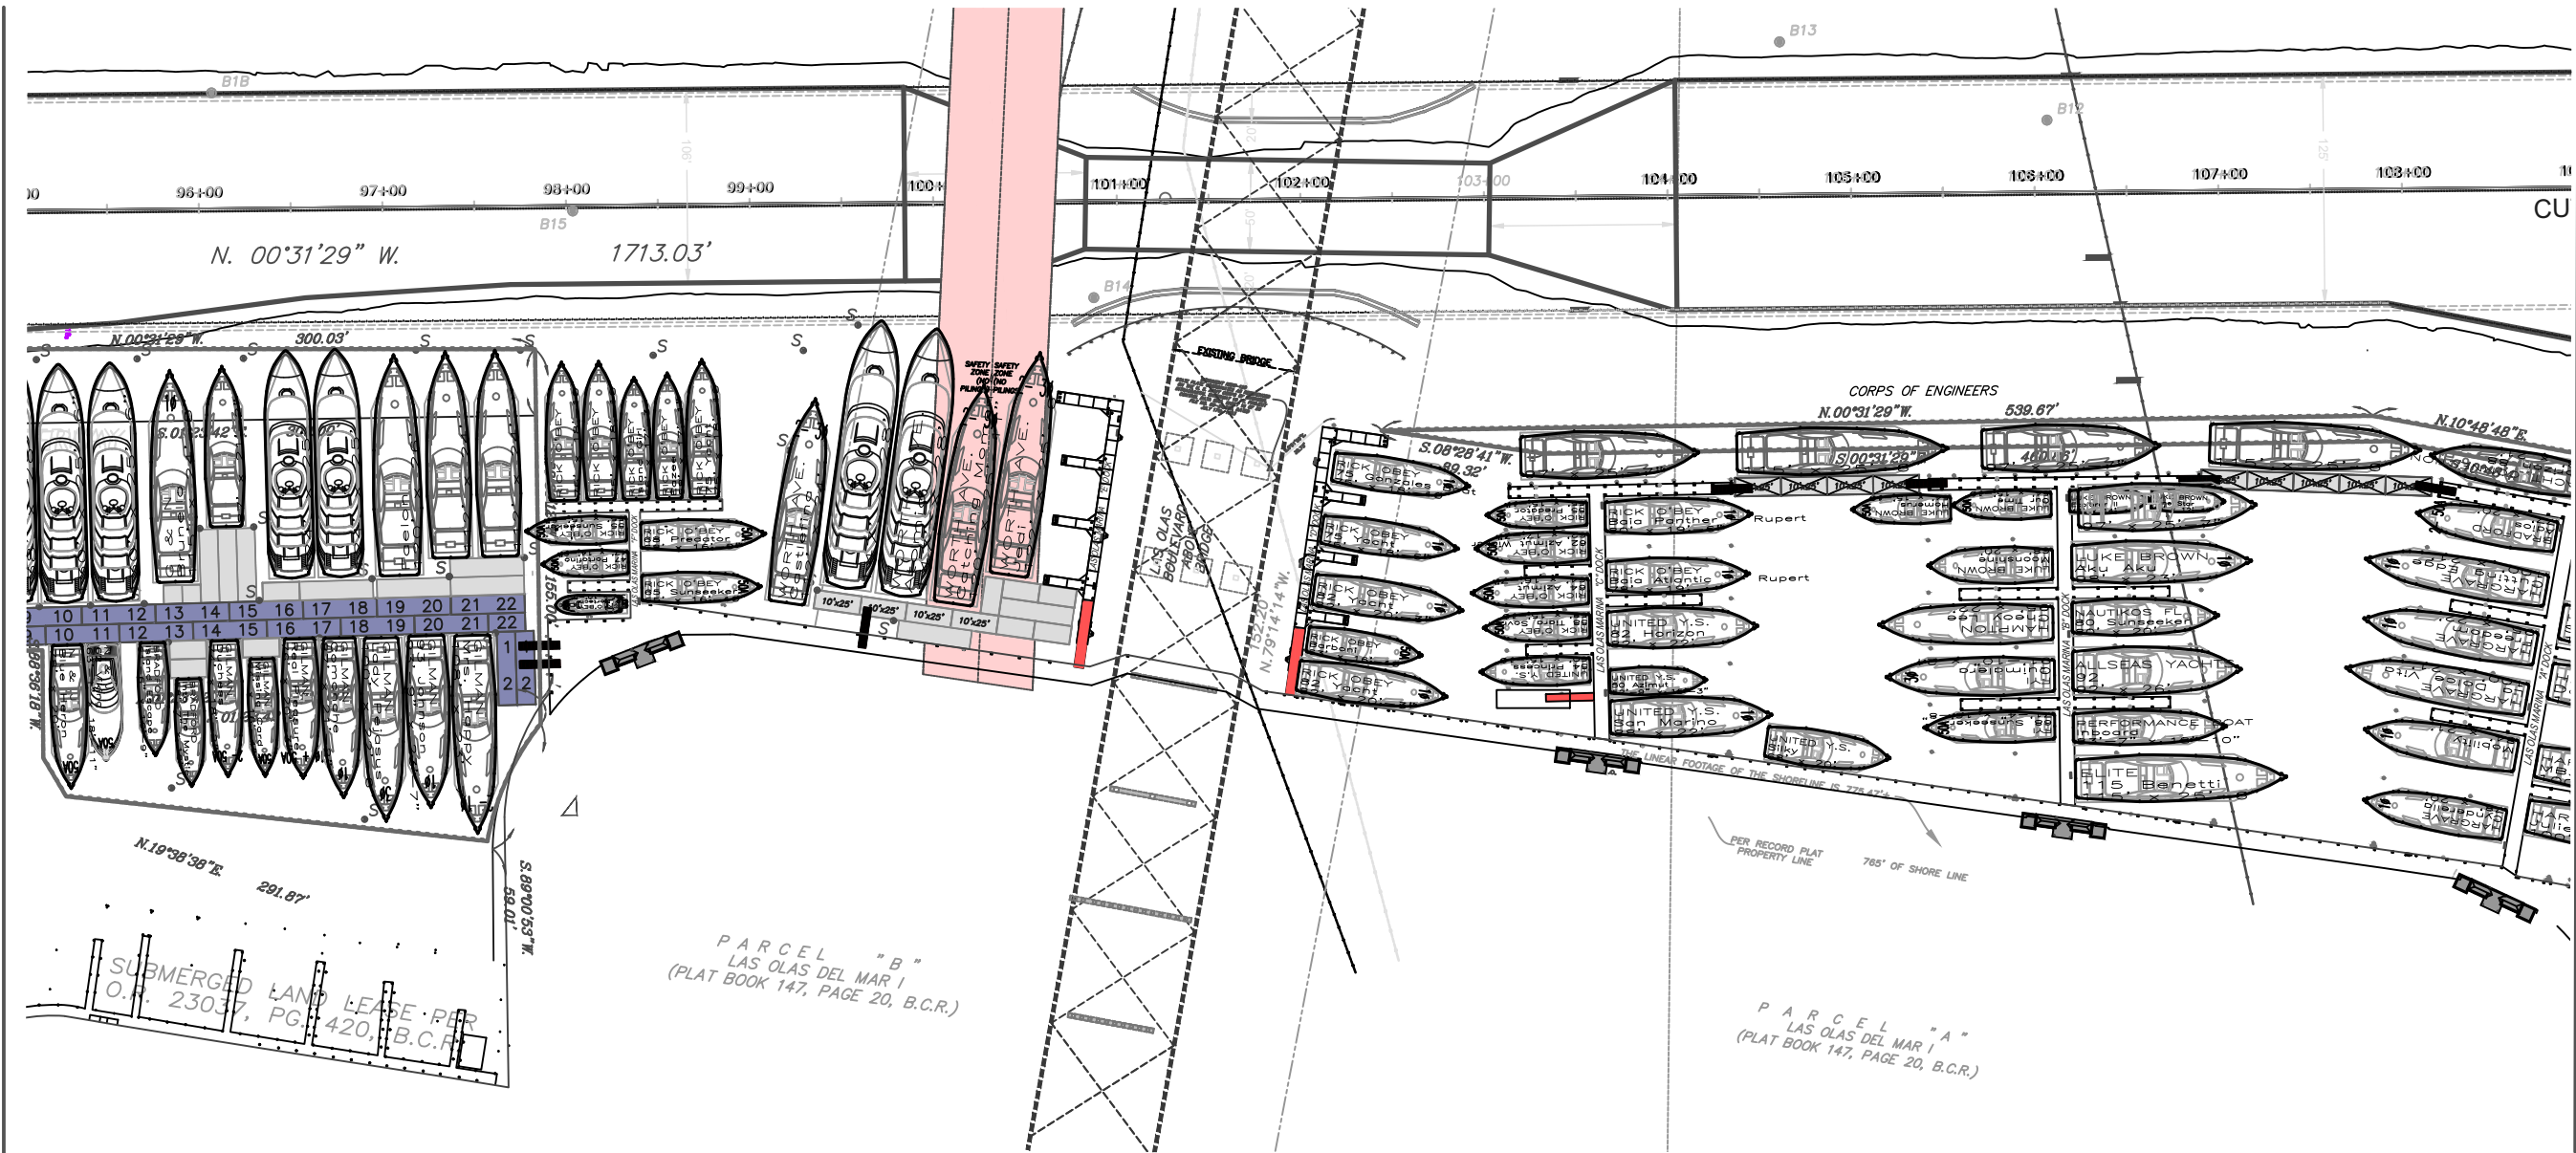

SCALE  
1" = 100'

MATCHLINE SEE SHEET 13 OF 16

### LEGEND

- PROPOSED TEMPORARY FLOATING DOCKS (±359,050 ft²)
- PROPOSED SUBMERGED LAND LEASE (921,602 SQ.FT.)
- NAVIGATIONAL CHANNEL

(1,100)		= EXHIBITOR BOAT TOTAL
(20)		= 10'x10' TEMPORARY FLOATING DOCK
(25)		= 10'x10' TEMPORARY TRIANGLE FLOATING DOCK
(4)		= 10'x15' TEMPORARY FLOATING DOCK
(20)		= 5'x20' TEMPORARY FLOATING DOCK
(418)		= 10'x20' TEMPORARY FLOATING DOCK
(40)		= 10'x25' TEMPORARY FLOATING DOCK

(28)		= VARIOUS SIZED FLOATING DOCK
(606)		= 10'x40' TEMPORARY FLOATING DOCK
(9)		= 10'x40' TEMPORARY FLOATING DOCK
(20)		= 10'x40' TEMPORARY STEEL BARGE
(296)		= W12x48 STEEL "I" BEAM (PILING)
(163)		= FIRE EXTINGUISHER (Dry Chemical - Class 2-A 40BC)
(17)		= FIRE PUMP (190gal./min. - 52psi - 200' HOSE)

THIS DRAWING AND ALL APPURTENANT MATTER CONTAINS INFORMATION PROPRIETARY TO THE CHAPPELL GROUP, INC. AND IS LOANED SUBJECT TO RETURN UPON DEMAND AND MUST NOT BE REPRODUCED, COPIED, LOANED, REVEALED, NOR LISTED FOR ANY PURPOSE OTHER THAN THAT FOR WHICH IT IS SPECIFICALLY FURNISHED WITHOUT EXPRESSED WRITTEN CONSENT OF THE CHAPPELL GROUP, INC.  
© THE CHAPPELL GROUP, INC. 2019

714 East McNab Road  
Pompano Beach, Florida 33060  
tel. 954.782.1908  
fax. 954.782.1108

www.thechappellgroup.com

- Environmental Consultants
- Marina & Wetland Permitting
- Mitigation Design & Monitoring
- T&E Species Surveys
- Phase I ESAs

## FORT LAUDERDALE BOAT SHOW

PREPARED FOR:  
YACHTING PROMOTIONS, INC.

PROPOSED CONDITIONS		
Date: 4/8/2019	Sheet : <b>12</b>	of : <b>16</b>
Proj No.: 13-0079		





SCALE  
1" = 100'

LEGEND

- PROPOSED TEMPORARY FLOATING DOCKS  
(±359,050 ft²)
- PROPOSED SUBMERGED LAND LEASE  
(921,602 SQ.FT.)
- NAVIGATIONAL CHANNEL

(1,100)	= EXHIBITOR BOAT TOTAL	
(20)		= 10'x10' TEMPORARY FLOATING DOCK
(25)		= 10'x10' TEMPORARY TRIANGLE FLOATING DOCK
(4)		= 10'x15' TEMPORARY FLOATING DOCK
(20)		= 5'x20' TEMPORARY FLOATING DOCK
(418)		= 10'x20' TEMPORARY FLOATING DOCK
(40)		= 10'x25' TEMPORARY FLOATING DOCK
(28)		= VARIOUS SIZED FLOATING DOCK
(606)		= 10'x40' TEMPORARY FLOATING DOCK
(9)		= 10'x40' TEMPORARY FLOATING DOCK
(20)		= 10'x40' TEMPORARY STEEL BARGE
(296)		= W12x48 STEEL "I" BEAM (PILING)
(163)		= FIRE EXTINGUISHER (Dry Chemical - Class 2-A 40BC)
(17)		= FIRE PUMP (190gal./min. - 52psi - 200' HOSE)

MATCHLINE SEE SHEET 12 OF 16

THIS DRAWING AND ALL APPURTENANT MATTER CONTAINS INFORMATION PROPRIETARY TO THE CHAPPELL GROUP, INC. AND IS LOANED SUBJECT TO RETURN UPON DEMAND AND MUST NOT BE REPRODUCED, COPIED, LOANED, REVEALED, NOR LISTED FOR ANY PURPOSE OTHER THAN THAT FOR WHICH IT IS SPECIFICALLY FURNISHED WITHOUT EXPRESSED WRITTEN CONSENT OF THE CHAPPELL GROUP, INC.  
© THE CHAPPELL GROUP, INC. 2019



714 East McNab Road  
Pompano Beach, Florida 33060  
tel. 954.782.1908  
fax. 954.782.1108  
www.thechappellgroup.com

- Environmental Consultants
- Marina & Wetland Permitting
- Mitigation Design & Monitoring
- T&E Species Surveys
- Phase I ESAs

FORT LAUDERDALE BOAT SHOW

PREPARED FOR:  
YACHTING PROMOTIONS, INC.

PROPOSED CONDITIONS

Date: 4/8/2019	Sheet :  13	of :  16
Proj No.: 13-0079		