



LEGEND

 Project Limits

Copyright © 2013 National Geographic Society, i-cubed, Source: Esri, DigitalGlobe, GeoEye, Earthstar Geographics, CNES/Airbus DS, USDA, USGS, AeroGRID, IGN, and the GIS User Community

PROJECT: ASHVILLE PARK DEVELOPMENT & DRAINAGE IMPROVEMENTS
VIRGINIA BEACH, VIRGINIA

CREATED BY: E. ATHERTON

SCALE: 1 IN = 1,250 FT

DATE: 10/18/2018




KHA PROJECT NUMBER: 116061007

Kimley»Horn

**FIGURE 2:
AERIAL
VICINITY**

Plotted By: Riley, Jay Sheet Set: Kha Layout: 1 October 25, 2018 12:22:00pm K:\VAB_ENV\116061007-ashville park\CADD\plansheets\1.dwg

This document, together with the concepts and designs presented herein, is intended only for the specific purpose and date for which it was prepared. It is intended only for the specific purpose and date for which it was prepared. It is intended only for the specific purpose and date for which it was prepared.

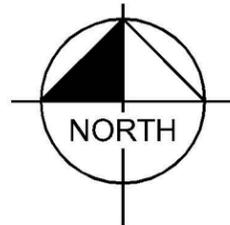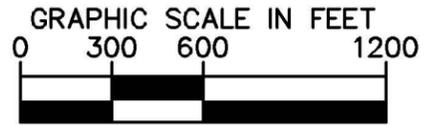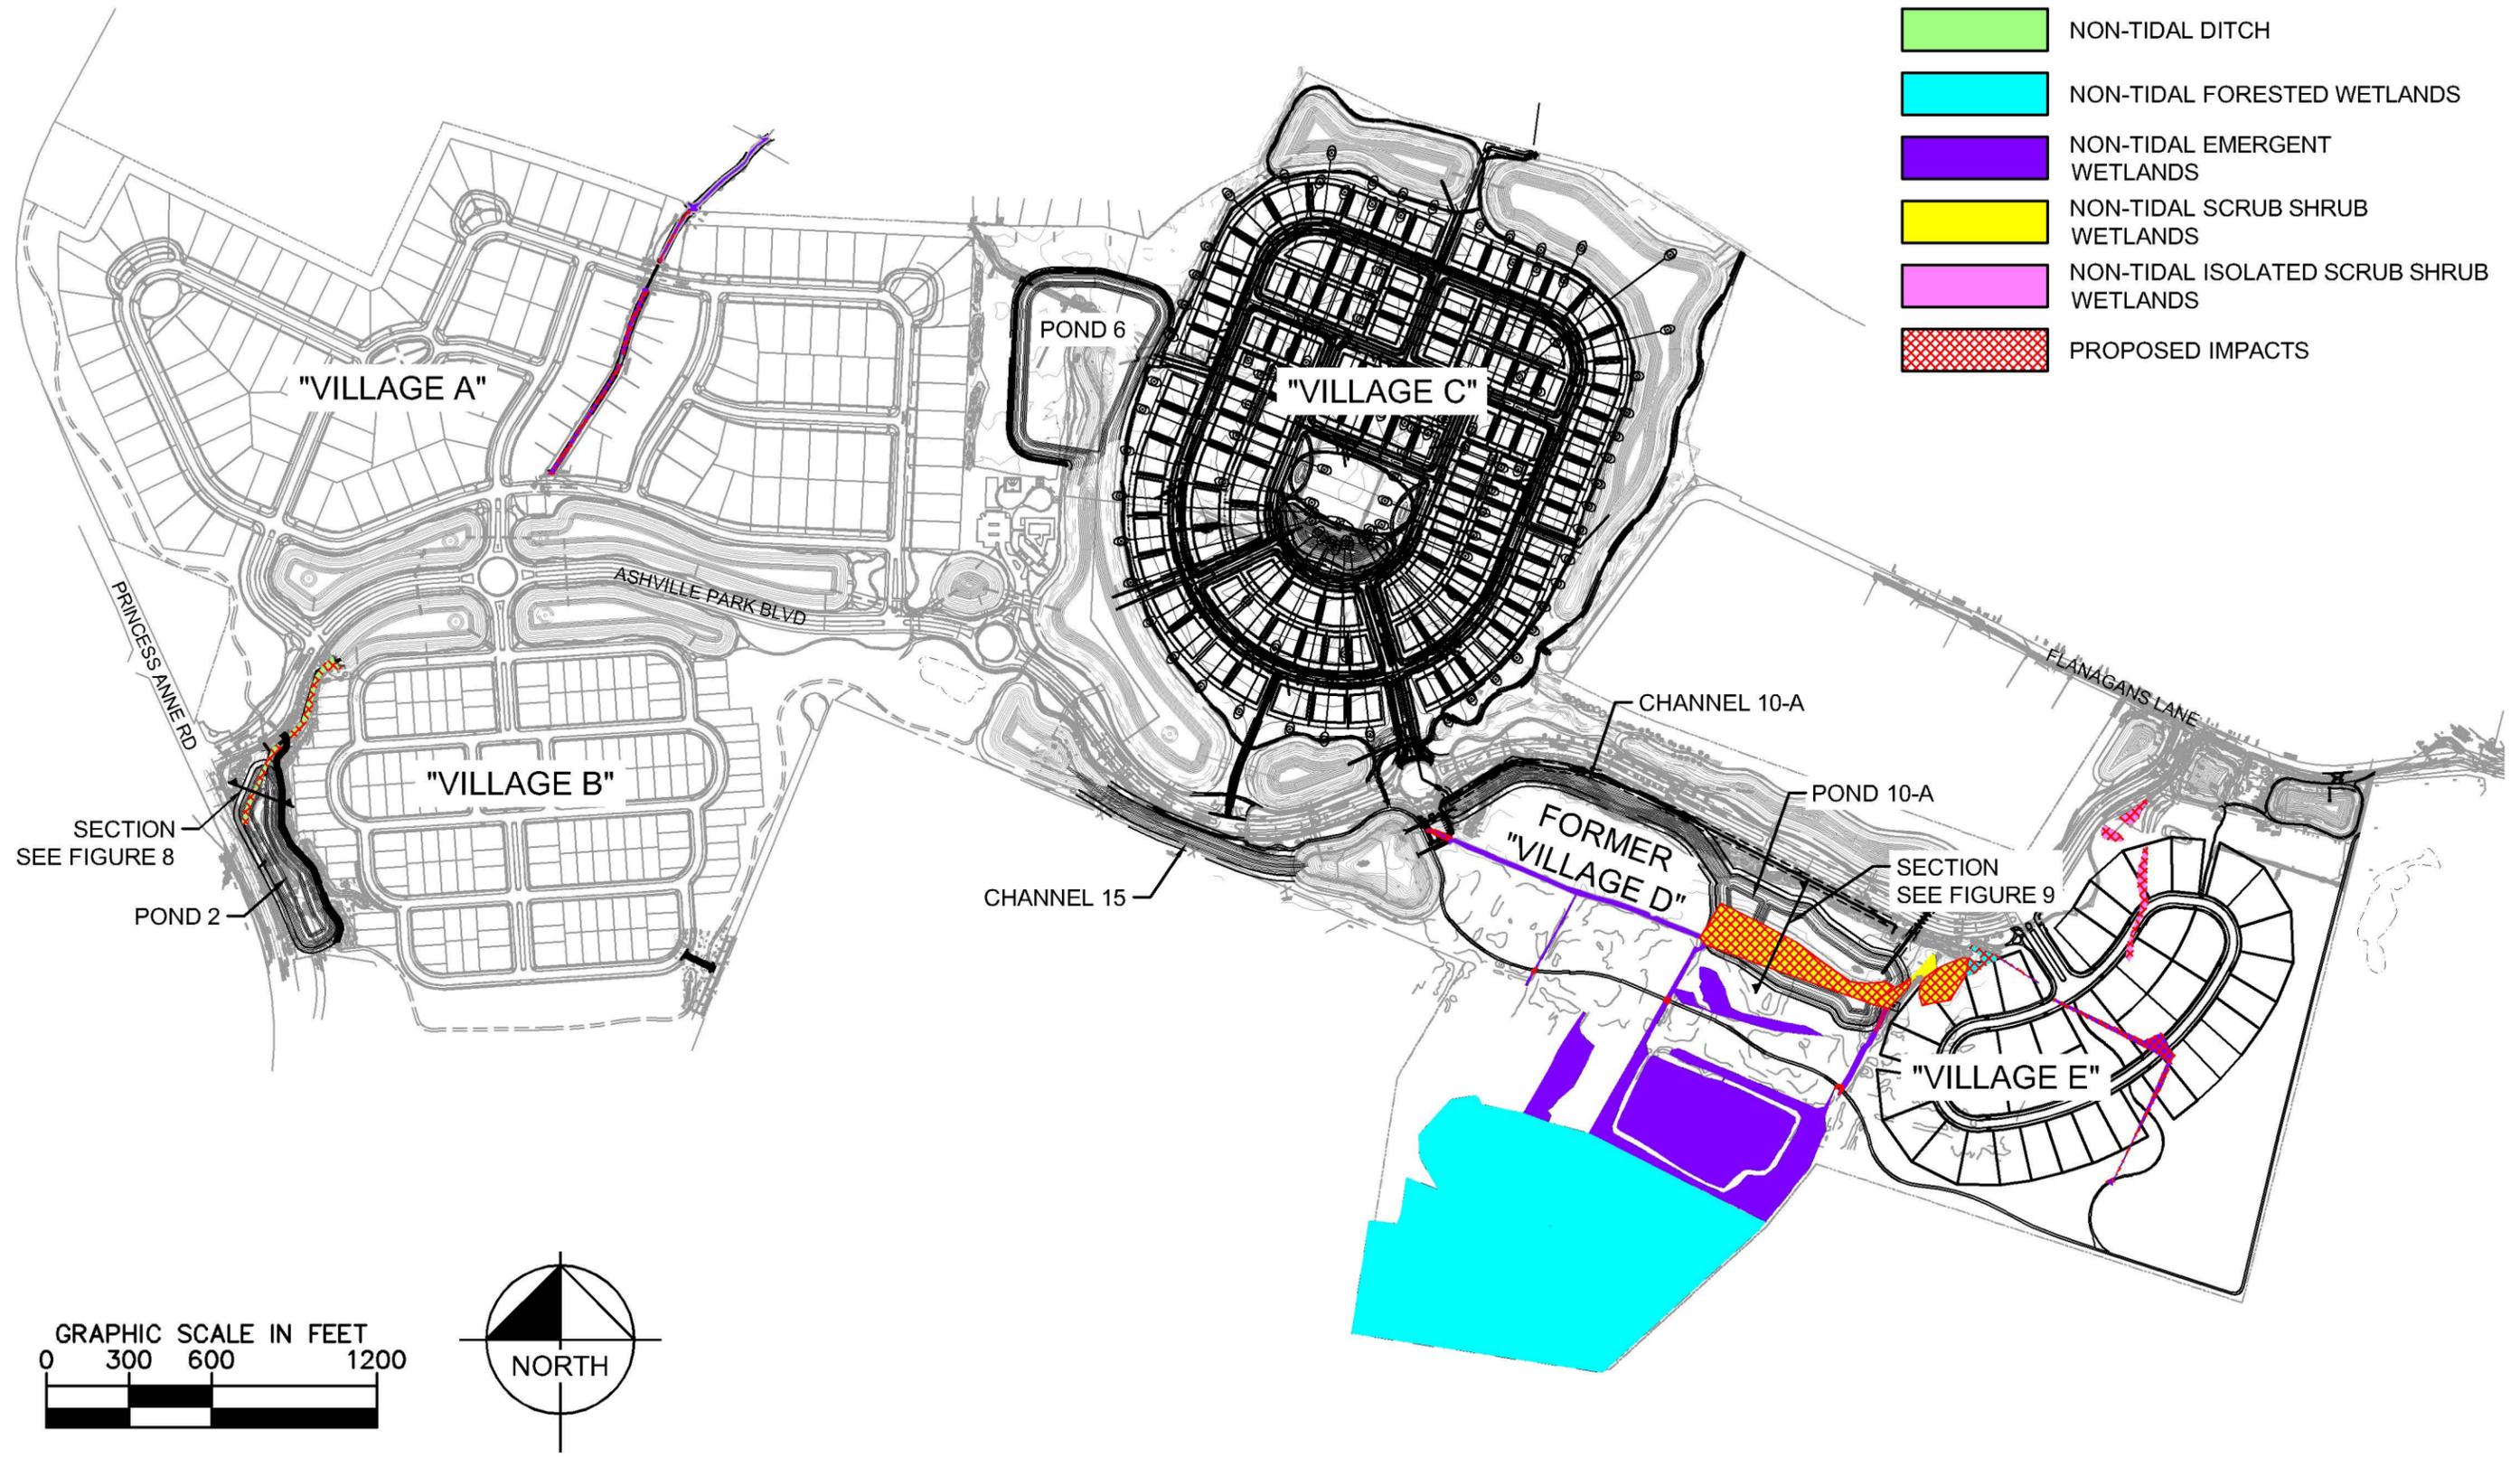

| No. | REVISIONS | DATE | BY |
|-----|-----------|------|----|
| | | | |
| | | | |
| | | | |
| | | | |
| | | | |
| | | | |
| | | | |
| | | | |
| | | | |
| | | | |

Kimley»Horn
 © 2018 KIMLEY-HORN AND ASSOCIATES, INC.
 4525 MAIN STREET, SUITE 1000, VIRGINIA BEACH, VA 23462
 PHONE: 757-213-8600 FAX: 757-213-8601
 WWW.KIMLEY-HORN.COM

| | |
|-------------|------------|
| KHA PROJECT | 116061007 |
| DATE | 09\25\2018 |
| SCALE | AS SHOWN |
| DESIGNED BY | EA |
| DRAWN BY | GMD |
| CHECKED BY | EA |

HOFD ASHVILLE PARK LLC
 PREPARED FOR
 HOFD ASHVILLE PARK LLC
 VIRGINIA BEACH VIRGINIA

FIGURE 1 OVERALL PLAN

SHEET NUMBER
1